

Province Of The Northern Cape

DEPARTMENT OF ROADS AND PUBLIC WORKS



the dr&pw

Department:
Roads and Public Works
NORTHERN CAPE PROVINCE
REPUBLIC OF SOUTH AFRICA

**PROCUREMENT DOCUMENTS
FOR
CONSTRUCTION OF DOUBLE ECD CLASSROOM, REPAIRS TO EXISTING
SCHOOL AND BOREHOLE REPARATION
AT
GN PRESSLY INTERMEDIATE SCHOOL IN
LONGLANDS
FOR
DEPARTMENT OF EDUCATION**

CLIENTS REPRESENTATIVE

L Ngaba

Tebogo Leon Tume Complex
9 - 11 Stokroos Street
Square Hill Park
KIMBERLEY,
8301

Email: lindubuhle@gmail.com
Tel: 053 839 2100
Cell: +27 79 811 6454

PRINCIPAL AGENT

L Ngaba

Tebogo Leon Tume Complex
9 - 11 Stokroos Street
Square Hill Park
KIMBERLEY,
8301

Email: lindubuhle@gmail.com
Tel: 053 839 2100
Cell: +27 79 811 6454

AGENT (1)

Clive Fourie

Health and Safety Officer

9-11 Stockroos Street
Squarehill Park
Kimberley
Northern Cape
8301

Email: CFourie@ncpg.gov.za
Tel: 053 839 2100

AGENT (2)

Daniel Maqutyana

Quantity Surveying

9-11 Stockroos Street
Squarehill Park
Kimberley
Northern Cape
8301

Email: danielmaqutyana@gmail.com
Tel: 067 079 5567

BID NR: DRPW 016/2021
CLOSING DATE: 19/01/2020
CLOSING TIME: 11:00

BIDDER'S NAME :

REFERENCED INDEX TO PARTS OTHER THAN BILLS OF QUANTITIES

The following index has been included for ease of paginating the document.

FORM OF OFFER AND ACCEPTANCE	5
PART T1: TENDERING PROCEDURES.....	12
T1.1- Notice and Invitation to Tender.....	13
Notice and invitation to tender.....	14
T 1.2 - Tender Data.....	17
T1.2- TENDER DATA	18
PART T2: RETURNABLE DOCUMENTS.....	22
T2.1- List of Returnable Documents	23
Resolution of Board of Directors	25
Resolution of Board of Directors to Enter into Consortia or Joint Ventures.....	27
Special Resolution of Consortia or Joint Ventures.....	30
Schedule of Proposed Subcontractor	34
Capacity of Tenderer.....	36
Preference Certificate	40
Site Inspection Meeting Certificate	46
Declaration of Interest.....	48
Record of Addenda to Tender Documents	52
Particulars of Electrical Contractor.....	54
Bidders Past Supply Chain Management Practices	56
Certificate of Independent Bid Determination	59
Local Content Declaration	61
DECLARATION CERTIFICATE FOR LOCAL PRODUCTION AND CONTENT FOR DESIGNATED SECTORS.....	62
Compulsory Enterprise Questionnaire	71
PART C1 : CONTRACT DATA	75
Contract Data: JBCC 2000 Principal Building Agreement.....	76
Fixed Construction Guarantee – JBCC.....	91
Variable Construction Guarantee – JBCC	94
PART C3: SCOPE OF WORKS.....	98
Scope of Works – JBCC	99
Health and Safety Specification	101
PART C4: SITE INFORMATION.....	110
Site Information – JBCC.....	111
C2.2- Bills of Quantities.....	116

FORM OF OFFER AND ACCEPTANCE

FORM OF OFFER AND ACCEPTANCE

OFFER

The Employer, identified in the acceptance signature block, has solicited offers to enter into a contract for the procurement of:

CONSTRUCTION OF DOUBLE ECD CLASSROOM, REPAIRS TO EXISTING SCHOOL AND BOREHOLE REPARATION AT GN PRESSLY I/S

The Tenderer, identified in the offer signature block, has examined the documents listed in the tender data and addenda thereto as listed in the returnable schedules, and by submitting this offer has accepted the conditions of tender.

By the representative of the Tenderer, deemed to be duly authorized, signing this part of this form of offer and acceptance, the Tenderer offers to perform all of the obligations and liabilities of the Contractor under the contract including compliance with all its terms and conditions according to their true intent and meaning for an amount to be determined in accordance with the conditions of contract identified in the contract data.

THE OFFERED TOTAL OF THE PRICES INCLUSIVE OF VALUE ADDED TAX IS:

Rand (in words):	
Rand in figures:	R

VAT IS TO BE INCLUDED EVEN IF THE TENDERER IS A NON VAT VENDOR

This offer may be accepted by the Employer by signing the acceptance part of this form of offer and acceptance and returning one copy of this document to the Tenderer before the end of the period of validity stated in the tender data, whereupon the Tenderer becomes the party named as the Contractor in the conditions of contract identified in the contract data.

THIS OFFER IS MADE BY THE FOLLOWING LEGAL ENTITY: (cross out block which is not applicable)

Company or Close Corporation: And: Whose Registration Number is: And: Whose Income Tax Reference Number is:	OR	Natural Person or Partnership: Whose Identity Number(s) is/are: Whose Income Tax Reference Number is/are:
---	----	--

AND WHO IS (if applicable):

Trading under the name and style of:
--

AND WHO IS:

Represented herein, and who is duly authorised to do so, by: Mr/Mrs/Ms: In his/her capacity as:	Note: A Resolution / Power of Attorney, signed by all the Directors / Members / Partners of the Legal Entity must accompany this Offer, authorising the Representative to make this offer.
---	---

SIGNED FOR THE TENDERER:

Name of representative	Signature	Date

WITNESSED BY:

--	--	--

Name of witness	Signature	Date
-----------------	-----------	------

This Offer is in respect of: (Please indicate with an "X" in the appropriate block)

The official documents ☐

The official alternative ☐

Own alternative (only if documentation makes provision therefore) .. ☐

(N.B.: Separate Offer and Acceptance forms are to be completed for the main and for each alternative offer)

SECURITY OFFERED:

(a) the Tenderer accepts that in respect of contracts from R 500 000 and up to R 1 million, a surety of 2% of the contact value (excluding VAT) will be applicable and will be deducted by the Employer in terms of the applicable conditions of contract

(b) in respect of contracts above R 500 000, the Tenderer offers to provide security as indicated below:

(1) cash deposit of 10 % of the Contract Sum (excluding VAT) Yes ☐ No ☐

(2) variable construction guarantee of 10 % of the Contract Sum (excluding VAT) (DPW 10.3) Yes ☐ No ☐

(3) payment reduction of 10% of the value certified in the **payment certificate** (excluding VAT) Yes ☐ No ☐

(4) cash deposit of 5% of the **contract sum** (excluding. VAT) and a payment reduction of 5% of the value certified in the **payment certificate** (excluding. VAT) Yes ☐ No ☐

(5) fixed **construction guarantee** of 5% of the **contract sum** (excluding VAT) and a payment reduction of 5% of the value certified in the **payment certificate** (excluding VAT) Yes ☐ No ☐

NB. Guarantees submitted must be issued by either an insurance company duly registered in terms of the Short-Term Insurance Act, 1998 (Act 35 of 1998) or by a bank duly registered in terms of the Banks Act, 1990 (Act 94 of 1990) on the pro-forma referred to above. No alterations or amendments of the wording of the pro-forma will be accepted.

The Tenderer elects as its *domicilium citandi et executandi* in the Republic of South Africa, where any and all legal notices may be served, as (physical address):

Other Contact Details of the Tenderer are:

Telephone No	Cellular Phone No.
Fax No	Other contact No.
Postal address:	
Main or Principal Place of Business: E-mail Address :	
Registered Place of Business:	

.....	
Banker	Branch.....
Registration No of Tenderer at Department of Labour	
CIDB Registration Number: (Attached copy of certificate)	
CSD Number:.....SARS Pin.....	

ACCEPTANCE

By signing this part of this form of offer and acceptance, the Employer identified below accepts the Tenderer's offer. In consideration thereof, the Employer shall pay the Contractor the amount due in accordance with the conditions of contract identified in the contract data. Acceptance of the Tenderer's offer shall form an agreement between the Employer and the Tenderer upon the terms and conditions contained in this agreement and in the contract that is the subject of this agreement.

The terms of the contract, are contained in:

- Part 1 Agreement and contract data, (which includes this agreement)
- Part 2 Pricing data (refer
- Part 3 Scope of work
- Part 4 Site information

and drawings and documents or parts thereof, which may be incorporated by reference into Parts 1 to 4 above.

Deviations from and amendments to the documents listed in the tender data and any addenda thereto as listed in the tender schedules as well as any changes to the terms of the offer agreed by the Tenderer and the Employer during this process of offer and acceptance, are contained in the schedule of deviations attached to and forming part of this agreement. No amendments to or deviations from said documents are valid unless contained in this schedule.

The Tenderer shall within one week after receiving a completed copy of this agreement, including the schedule of deviations (if any), contact the Employer's agent (whose details are given in the contract data) to arrange the delivery of any bonds, guarantees, proof of insurance and any other documentation to be provided in terms of the conditions of contract identified in the contract data. Failure to fulfil any of these obligations in accordance with those terms shall constitute a repudiation of this agreement.

Notwithstanding anything contained herein, this agreement comes into effect, if delivered by hand on the day of delivery, or if delivered by courier within two working days after submission by the Employer to the courier services for a door-to-door delivery to the Tenderer, provided that the Employer notifies the Tenderer of the tracking number within 24 hours of such submission, or if delivered by telefax, one working day after transmission, or if delivered by email, one working day after transmission.

For the Employer:

Name of signatory	Signature	Date

Name of Organisation:	DEPARTMENT OF ROADS AND PUBLIC WORKS
Address of Organisation:	Tebogo Leon Tume Complex 9 - 11 Stokroos Street Square Hill Park KIMBERLEY, 8301

WITNESSED BY:

Name of witness	Signature	Date

Schedule of Deviations

1.1.1. Subject:	
Detail:	

1.1.2. Subject:	
Detail:	

By the duly authorized representatives signing this agreement, the Employer and the Tenderer agree to and accept the foregoing schedule of deviations as the only deviations from and amendments to the documents listed in the tender data and addenda thereto as listed in the tender schedules, as well as any confirmation, clarification or changes to the terms of the offer agreed by the Tenderer and the Employer during this process of offer and acceptance.

It is expressly agreed that no other matter whether in writing, oral communication or implied during the period between the issue of the tender documents and the receipt by the Tenderer of a completed signed copy of this Agreement shall have any meaning or effect in the contract between the parties arising from this agreement.

THE TENDER

PART T1: TENDERING PROCEDURES

T1.1- Notice and Invitation to Tender

Notice and invitation to tender

THE DEPARTMENT OF ROADS & PUBLIC WORKS INVITES TENDERS FOR:

Project Title:	CONSTRUCTION OF DOUBLE ECD CLASSROOM, REPAIRS TO EXISTING SCHOOL AND BOREHOLE REPARATION AT GN PRESSLY I/S		
Bid No:	DRPW 016/2021	Closing Time:	11:00
Closing Date:	19/01/2022	Validity Period:	90 Days

Tenderers should have a CIDB contractor grading of	4 GB
--	------

RESPONSIVENESS CRITERIA	
√	Only those tenderers who are registered with the CIDB, or are capable of being so prior to the evaluation of submission, in a contractor grading designation equal to or higher than a contractor grading designation determined in accordance with the sum tendered for the specified CLASS and RANGE of construction works are eligible to submit tenders.
√	Joint ventures are eligible to submit tender provided that: <ol style="list-style-type: none"> every member of the joint venture is registered with the CIDB The lead partner has a contractor grading designation one grade lower in the value or higher as indicated above; and The combined contractor grading designation calculated in accordance with the Construction Industry Development Regulations is equal to or higher than a contractor grading designation determined in accordance with the sum tendered for this project. A Joint Venture Agreement <u>must</u> be submitted with the tender in the case of a joint venture offer.
√	Tender offer must be properly received on the closing date and time specified on the invitation, fully completed and signed in ink (All as per Standard Conditions of Tender).
√	Submission of applicable: Resolution by the Legal Entity or Consortium / joint venture, authorising a dedicated person(s) to sign documents on behalf of the Firm / Consortium / joint venture.
√	Submission of (NCP 4) DECLARATION OF INTEREST.
√	Submission of other compulsory returnable schedules / documents as per LIST OF RETURNABLE DOCUMENTS.
√	Submission of SITE INSPECTION CERTIFICATE as proof for attendance of compulsory site meeting.
√	Submission of valid ORIGINAL VALID TAX CLEARANCE CERTIFICATE OR TAX PIN
√	Submission of PRICED BILL OF QUANTITIES WITH THE TENDER
√	Submission of (NCP 8) BIDDERS PAST SUPPLY CHAIN MANAGEMENT PRACTICES
√	Submission of (NCP 9) CERTIFICATE OF INDEPENDENT BID DETERMINATION

Tender will be evaluated according to the preferential procurement model in the Preferential Procurement Regulations 2011 (**B-BBEE Status Level Contribution – Refer to Form SBD 6.1**)

The 80/20 system for requirements with a Rand value of up to R50 000 000; OR

The 90/10 system for requirements with a Rand value above R50 000 000.

Where the financial value inclusive of VAT of one or more responsive tenders received equals or is less than R 50 000 000, the 80/20 system shall be applicable.

Where the financial value inclusive of VAT of all responsive tenders received has a value in excess of R 50 000 000, the 90/10 system shall be applicable.

Price / Preference / Functionality:

Requirement	≤ R50 000 000	> R50 000 000		
Price	80 %	90 %	Total must equal	100 %
Preference	20 %	10 %		
Functionality	0 % of 80%	0% of 90%		

Preference point scoring system will be broken down as follows:

B-BBEE Status Level of Contributor	Number of Points (90/10 System)	Number of Points (80/20 System)
1	10	20
2	9	18
3	8	16
4	5	12
5	4	8
6	3	6
7	2	4
8	1	2
Non-compliant Contributor	0	0

NOTE:	Tenders claiming preference points MUST sign and submit the Preference Certificate (NCP 6.1) and a certified copy of their B-BBEE Verification Certificate obtained from a Verification Agency accredited by the South African Accreditation Systems (SANAS).
--------------	---

collection of tender documents:

PLACE	Tender document may be collected during working hours at the following address: Tebogo Leon Tume Complex 9 - 11 Stokroos Street Square Hill Park KIMBERLEY, 8301
DEPOSIT	A non-refundable tender deposit of R The document is available at www.etenders.gov.za as the department does not print out nor sell the documents is payable and is required on collection of the tender documents.
INSPECTION	AS PER TENDER ADVERT

BID: DRPW 016/2021

Enquiries related to tender documents may be addressed to:			
Dept Project Leader:	Lindubuhle Ngaba	Telephone no:	053 839 2100
Cell no:	+27 79 811 6454	Fax no:	053 839 2291
E-mail:	alycat.miller7@gmail.com		

Deposit / RETURN of tender documents:

POSTED TO	<p>Tender document may be posted to:</p> <p>THE HEAD OF SCM</p> <p>DEPARTMENT OF ROADS AND PUBLIC WORKS</p> <p>Tebogo Leon Tume Complex 9-11 Stockroos Street Square Hill Park KIMBERLY, 8301</p> <p>Attention: Mr. Moeketsi</p> <p>OR</p> <p>Tender documents may be posted in the tender box outside the main entrance:</p> <p>Tebogo Leon Tume Complex 9 - 11 Stokroos Street Square Hill Park KIMBERLEY, 8301</p>
Telegraphic, telephonic, telex, facsimile, electronic and / or late tenders will not be accepted.	
Requirements for sealing, addressing, delivery, opening and assessment of tenders are stated in the TENDER DATA (T 1. 2)	

T 1.2 - Tender Data

T1.2- TENDER DATA

The department of roads & public Works invites tender FOR:

Project Title:	CONSTRUCTION OF DOUBLE ECD CLASSROOM, REPAIRS TO EXISTING SCHOOL AND BOREHOLE REPARATION AT GN PRESSLY I/S		
Bid No:	DRPW 016/2021	Closing Time:	11:00
Closing Date:	19/01/2022	Validity Period:	90 Days

CLAUSE NUMBER	DETAIL
	<p>The conditions of tender are the Standard Conditions of Tender as contained in Annexure F of the CIDB Standard for Uniformity in Construction Procurement as per Government Notice No 751 Published in Government Gazette No. 27831 of 22 July 2005 and as amended for time to time. (see. www.cidb.org.za)</p> <p>The Standard Conditions of Tender make several references to the Tender Data for details that apply specifically to this tender. The Tender Data shall have precedence in the interpretation of any ambiguity or inconsistency between it and the Standard Conditions of Tender.</p> <p>Each item of data given below is cross-referenced to the clause marked 'F' in the above-mentioned Standard Conditions of Tender.</p>
F.1.1	The employer is the Government of the Republic of South Africa in its Northern Cape Provincial Government, represented by the Accounting Officer of the Northern Cape Department of Roads & Public Works.
F.1.2	<p>For this contract the single volume approach is adopted.</p> <p>This procurement document has been formatted and compiled under the headings for a single volume approach as contained in table 6 of the CIDB's "Standard Uniformity in Construction Procurement."</p> <p>The list of Returnable Documents identifies which of the documents a tenderer must complete when submitting a tender offer. The tenderer must submit his tender offer by completing the Returnable Documents including the Fully Priced Activity Schedule/ Bills of Quantities, signing the "Offer" section in the Form of Offer and Acceptance" and delivering the single volume procurement document back to the Department bounded up as it was when it was received.</p> <p>The single volume procurement document issued by the employer comprises the following:</p> <p>TENDER Part 1: Tendering Procedures T1.1 – Tender notice and invitation to tender (Refer to index) T1.2 – Tender data (Refer to index)</p> <p>Part 2: Returnable Documents T2.1 – List of returnable documents (Refer to index) T2.2 - Returnable Schedules</p> <p>CONTRACT Part 1: Agreement and Contract Data C1.1 – Form of offer and acceptance (Refer to index) C1.2 – Contract data (Refer to index) C1.3 – Form of Guarantee (Refer to index)</p> <p>Part 2: Pricing Data C2.1 – Pricing instructions (Refer to index) C2.2 - Activity schedules / Bills of Quantities</p> <p>Part 3: Scope of Work C3 – Scope of work (Refer to index)</p> <p>Part 4: Site Information C4 – Site information (Refer to index)</p>

F.1.4	The employer's agent is:							
	Name	Lindubuhle Ngaba						
	Capacity	PROJECT LEADER						
	Address	Tebogo Leon Tume Complex 9 - 11 Stokroos Street Square Hill Park KIMBERLEY, 8301						
	Tel:	053 839 2100 / +27 79 811 6454						
	Fax	053 839 2291						
	E-mail	alycat.miller7@gmail.com						
F.1.5.2	Insert the following: "..... tender offers, <u>save for all tenders being non responsive</u> , re-issue a tender covering							
F.2.1	For eligibility refer to Notice and Invitation to Tender T1.1.							
	A contract will only be entered into with a tenderer who has in his employment management and supervisory staff satisfying the requirement of the scope of works for labour intensive competencies for supervisory and management staff – <i>NOT APPLICABLE</i> .							
	Only those tenderers who are registered with the CIDB, or are capable of being so prior to the evaluation of Submissions in a GENERAL BUILDING class of construction, in the grading mentioned in the Notice and Invitation to Tender (T1.1) , are eligible to submit tenders.							
	Tender offers scoring less than a minimum of % in respect of the total evaluation points for quality will be regarded as non-responsive. THE PROVISION IS NOT APPLICABLE TO EVALUATION METHOD 1 & 2.							
	<table border="1"> <thead> <tr> <th data-bbox="264 1115 1050 1162">Description of quality criteria & sub criteria</th> <th data-bbox="1050 1115 1358 1162">Maximum number of tender evaluation points</th> </tr> </thead> <tbody> <tr> <td data-bbox="264 1162 1050 1220">NOT APPLICABLE TO THIS TENDER CIDP REQUIREMENTS WILL BE ACCEPTED</td> <td data-bbox="1050 1162 1358 1220"></td> </tr> <tr> <td data-bbox="264 1220 1050 1279"></td> <td data-bbox="1050 1220 1358 1279"></td> </tr> <tr> <td data-bbox="264 1279 1050 1335">TOTAL EVALUATION POINTS FOR QUALITY (MS)</td> <td data-bbox="1050 1279 1358 1335">0 POINTS</td> </tr> </tbody> </table>	Description of quality criteria & sub criteria	Maximum number of tender evaluation points	NOT APPLICABLE TO THIS TENDER CIDP REQUIREMENTS WILL BE ACCEPTED				TOTAL EVALUATION POINTS FOR QUALITY (MS)
Description of quality criteria & sub criteria	Maximum number of tender evaluation points							
NOT APPLICABLE TO THIS TENDER CIDP REQUIREMENTS WILL BE ACCEPTED								
TOTAL EVALUATION POINTS FOR QUALITY (MS)	0 POINTS							
F.2.7	For particulars regarding A PRE-TENDER SITE INSPECTION MEETING, see Notice and Invitation to Tender T1.1							
F.2.12	<p>If a tenderer wishes to submit an own alternative offer, the only criteria permitted for such alternative tender offer is that if demonstrably satisfies the Employer's standards and requirements. A tender may submit alternative tender offers only if a main tender offer, strictly in accordance with all the requirements of the tender documents, is also submitted. Provided that the tenderer's main tender offer is according to specification and would under normal circumstances be recommended for acceptance, his alternative tender offer may also be considered for the purpose of the award of the contract.</p> <p>Calculations, drawings and all other pertinent technical information and characteristics as well as modified or proposed Pricing Data must be submitted with the alternative tender offer to enable the Employer to evaluate the efficacy of the alternative and its principal elements, to take view on the degree to which the alternative complies with the Employer's standards and requirements and to evaluate the acceptability of the pricing proposals. Calculations must be set out in a clear and logical sequence and must clearly reflect all design assumptions. Pricing Data must reflect all assumptions in the development of the pricing proposal</p> <p>Acceptance of an alternative tender offer will mean acceptance in principle of the offer. It will be a contractual obligation of the tenderer, in the event that the alternative is accepted, to accept full responsibility and liability that the alternative offer complies in all respect with the Employer's standards and requirements.</p> <p>The modification Pricing Data must include an amount equal to 5% of the amount tenderer for the alternative offer to cover the Employer's cost of confirming the acceptability of the detailed design before it is constructed</p>							

	Alternative tender offer permitted: NO
F.2.12	The EMPLOYERS ADDRESS FOR DELIVERY of tender offers and identification details to be shown on each tender offer package are as per Notice and Invitation to Tender T1.1
F.2.13.6 F.3.5	A two-envelope procedure will / will not be followed.
F.2.15	The CLOSING TIME for submission of tender offers is as per Notice and Invitation to Tender T1.1
F.2.16	The tender offer VALIDITY PERIOD is as per Notice and Invitation to Tender T1.1
F.2.18	The tenderer will be required to submit a fully Priced Bill / Lump Sum tender document, with tender closing.
F.2.19	Access shall be provided for inspection, tests and analysis as may be required by the Employer.
F.2.22	Not a requirement.
F.3.4.1 F.3.4.2.	The location for opening of the tender offers, immediately after closing time thereof shall be at: Tebogo Leon Tume Complex 9 - 11 Stokroos Street Square Hill Park KIMBERLEY, 8301
F.3.11.1	The procedure for the evaluation of responsive tender is <ul style="list-style-type: none"> • Method 1: Financial offer • Method 2: Financial offer and preferences • Method 3: Financial offer and quality • Method 4: Financial offer, quality and preferences <p style="text-align: right;">METHOD 2 - WILL apply for this tender.</p>
F.3.11	<p>Scoring the Financial Offer:</p> <p>$P_s = NEP + W_c$ (calculated separately for each tender offer)</p> <p>The score for quality and financial offer is to be combined, before the addition of the score for preference, as follows:</p> $W_c = W_3 \left(1 + \frac{(P - P_m)}{P_m} \right)$ <p>where</p> <p>W_3 = The number of tender evaluation points for quality and financial offer and equals:</p> <ol style="list-style-type: none"> 1) 90 where the financial value inclusive of VAT of all responsive tenders received have a value in excess of R 50 000 000; or 2) 80 where the financial value inclusive of VAT of one or more responsive tender offers equals or is less than R 50 000 000. <p>P = The price of the financial offer of the submission under consideration.</p> <p>P_m = The price of the financial offer of the submission of the lowest acceptable tender.</p> <p>W_c = Points allocated for price of tender under consideration.</p> <p>Scoring for Preferences:</p> <p>In terms of the Preferential Procurement Regulations 2011 preferences points for B-BBEE level of contribution are calculated on their B-BBEE Status Level of Contribution in the industry.</p> <p>Tender evaluation points will be awarded to tenderers who completes the preferencing schedule and who is found to be eligible for the preference claimed.</p>

	<p>Points for Direct Preference will be calculated according to the B-BBEE Status Level of Contribution of the tender under consideration as a per the points stated in the Notice and Invitation to Tender T1.1 and claimed in this form.</p> <p>Calculate Total tender Evaluation Points:</p> <p>The point calculated for price will be added to the point scored for preference for each individual tender offer.</p>
F.3.13.1	<p>Tender offers will only be accepted if:</p> <ol style="list-style-type: none"> The tenderer or any of its directors is not listed on the Register of Tender Defaulters in terms of the Prevention and Combating of Corrupt Activities Act, 2004 (Act 12 of 2004) as a person prohibited from doing business with the public sector; and The tenderer has not: <ol style="list-style-type: none"> abused the Employer's Supply Chain Management System; or Failed to perform on any previous contract and has been given a written notice to this effect.
F.3.18	<p>Provide to the successful tender one copy of the signed contract document.</p>

PART T2: RETURNABLE DOCUMENTS

T2.1- List of Returnable Documents

LIST OF RETURNABLE DOCUMENTS

1. RETURNABLE SCHEDULES REQUIRED FOR TENDER EVALUATION PURPOSES

(Insert a tick in the "Returnable document" column to indicate which documents must be returned with the tender)

Tender document name		Number of pages issued	Returnable document
T 2. 2-1	Resolution of Board of Directors (PA-15.1)	1 Page	<input checked="" type="checkbox"/> Yes
T2. 2-2	Resolution of Board of Directors to enter into consortia or JV's (PA-15.2)	2 Pages	<input checked="" type="checkbox"/> Yes
T2. 2-3	Special Resolution of Consortia or JV's (PA-15.3)	3 Pages	<input checked="" type="checkbox"/> Yes
T2. 2-4	Schedule of proposed sub-contractors (DPW-15: EC)	1 Page	<input checked="" type="checkbox"/> Yes
T2. 2-7	Site Inspection Meeting Certificate (DPW-16: EC)	1 Page	<input type="checkbox"/> No
T2. 2-8	Declaration of Interest (PA-11)	3 Pages	<input checked="" type="checkbox"/> Yes
T2. 2-10	Original valid TAX clearance certificate	1 Page	<input checked="" type="checkbox"/> Yes
T2. 2-13	Bidders Past SCM Practices (NCP 8)	2 Pages	<input checked="" type="checkbox"/> Yes
T2. 2-14	Certificate of Independent Bid Determination (NCP 9)	4 Pages	<input checked="" type="checkbox"/> Yes
T2. 2-15	Compulsory Enterprise Questionnaire	2 Pages	<input checked="" type="checkbox"/> Yes
	Priced Bills of Quantities	Pages	<input checked="" type="checkbox"/> Yes

2. RETURNABLE SCHEDULES THAT WILL BE INCORPORATED INTO THE CONTRACT

Tender document name		Number of pages issued	Returnable document
T2. 2-6	Preference Certificate (SBD6.1)	6 Pages	<input checked="" type="checkbox"/> Yes
T2. 2-11	Record of Addenda to tender documents (DPW-21: EC)	1 Pages	<input checked="" type="checkbox"/> Yes
T2. 2-12	Particulars of Electrical Contractor (refer to index)	1 Page	<input checked="" type="checkbox"/> Yes

3. OTHER DOCUMENTS THAT WILL BE INCORPORATED INTO THE CONTRACT

Tender document name		Number of pages issued	Returnable document
Form of construction guarantee (DPW 10.1 & DPW 10.3)		Pages	<input checked="" type="checkbox"/> Yes

Resolution of Board of Directors

RESOLUTION OF BOARD OF DIRECTORS

RESOLUTION of a meeting of the Board of *Directors / Members / Partners of:

(legally correct full name and registration number, if applicable, of the Enterprise)

Held at _____ (place)

On _____ (date)

RESOLVED that:

1. The Enterprise submits a Bid / Tender to the DEPARTMENT OF ROADS & PUBLIC WORKS in respect of the following project:

(Project description as per Bid / Tender Document)

Bid / Tender Number: _____ (Bid / Tender Number as per Bid / Tender Document)

2. *Mr/Mrs/Ms: _____

in *his/her Capacity as : _____ (Position in the Enterprise)

and who will sign as follows: : _____

be, and is hereby, authorised to sign the Bid / Tender, and any and all other documents and/or correspondence in connection with and relating to the Bid / Tender, as well as to sign any Contract, and any and all documentation, resulting from the award of the Bid / Tender to the Enterprise mentioned above.

	NAME	Capacity	Signature
1			
2			
3			
4			
5			
6			

Note:

1. * Delete which is not applicable
2. **NB.** This resolution must be signed by all the Directors / Members / Partners of the Bidding Enterprise
3. Should the number of Directors / Members/Partners exceed the space available above, additional names and signatures must be supplied on a separate page

ENTERPRISE STAMP

Resolution of Board of Directors to Enter into Consortia or Joint Ventures

RESOLUTION OF BOARD OF DIRECTORS TO ENTER INTO CONSORTIA OR JOINT VENTURES

RESOLUTION of a meeting of the Board of *Directors / Members / Partners of:

(Legally correct full name and registration number, if applicable, of the Enterprise)

Held at _____ (place)

On _____ (date)

RESOLVED that:

3. The Enterprise submits a Bid /Tender, in consortium/Joint Venture with the following Enterprises:

(List all the legally correct full names and registration numbers, if applicable, of the Enterprises forming the Consortium/Joint Venture)

to the DEPARTMENT OF ROADS & PUBLIC WORKS in respect of the following project:

(Project description as per Bid /Tender Document)

Bid / Tender Number: _____ (Bid / Tender Number as per Bid /Tender Document)

4. *Mr/Mrs/Ms: _____

in *his/her Capacity as: _____ (Position in the Enterprise)

and who will sign as follows: _____

be, and is hereby, authorised to sign a consortium/joint venture agreement with the parties listed under item 1 above, and any and all other documents and/or correspondence in connection with and relating to the consortium/joint venture, in respect of the project described under item 1 above.

5. The Enterprise accepts joint and several liability with the parties listed under item 1 above for the due fulfilment of the obligations of the joint venture deriving from, and in any way connected with, the Contract to be entered into with the Department in respect of the project described under item 1 above.
6. The Enterprise chooses as its *domicilium citandi et executandi* for all purposes arising from this joint venture agreement and the Contract with the Department in respect of the project under item 1 above:

Physical address: _____

_____ (code)

Postal Address: _____

 _____ (code)

Telephone number: _____ (code)

Fax number: _____ (code)

	NAME	Capacity	Signature
1			
2			
3			
4			
5			
6			
7			
8			
9			
10			
11			
12			
13			
14			
15			

Note:

1. * Delete which is not applicable
2. **NB.** This resolution must be signed by all the Directors / Members / Partners of the Bidding Enterprise
3. Should the number of Directors / Members/Partners exceed the space available above, additional names and signatures must be supplied on a separate page

ENTERPRISE STAMP

Joint ventures are eligible to submit tender provided that:

- every member of the joint venture is registered with the CIDB
- The combined contractor grading designation calculated in accordance with the Construction Industry Development Regulations is equal to or higher than a contractor grading designation determined in accordance with the sum tendered for this project.
- A Joint Venture Agreement must be submitted with the tender in the case of a joint venture offer.

Special Resolution of Consortia or Joint Ventures

SPECIAL RESOLUTION OF CONSORTIA OR JOINT VENTURES

RESOLUTION of a meeting of the duly authorized representatives of the following legal entities who have entered into a consortium/joint venture to jointly bid for the project mentioned below: *(legally correct full names and registration numbers, if applicable, of the Enterprises forming a Consortium/Joint Venture)*

7. _____

8. _____

9. _____

10. _____

11. _____

12. _____

13. _____

Held at _____ (place)

On _____ (date)

RESOLVED that:

RESOLVED that:

- A. The above-mentioned Enterprises submit a Bid in Consortium/Joint Venture to the DEPARTMENT OF ROADS & PUBLIC WORKS in respect of the following project:

(Project description as per Bid /Tender Document)

Bid / Tender Number: _____ *(Bid / Tender Number as per Bid /Tender Document)*

- B. Mr/Mrs/Ms: _____

in *his/her Capacity as: _____ *(Position in the Enterprise)*

and who will sign as follows: _____

be, and is hereby, authorized to sign the Bid, and any and all other documents and/or correspondence in connection with and relating to the Bid, as well as to sign any Contract, and any and all documentation, resulting from the award of the Bid to the Enterprises in Consortium/Joint Venture mentioned above.

- C. The Enterprises constituting the Consortium/Joint Venture, notwithstanding its composition, shall conduct all business under the name and style of: _____
- D. The Enterprises to the Consortium/Joint Venture accept joint and several liability for the due fulfilment of the obligations of the Consortium/Joint Venture deriving from, and in any way connected with, the Contract entered into with the Department in respect of the project described under item A above.
- E. Any of the Enterprises to the Consortium/Joint Venture intending to terminate the consortium/joint venture agreement, for whatever reason, shall give the Department 30 days written notice of such intention. Notwithstanding such decision to terminate, the Enterprises shall remain jointly and severally liable to the Department for the due fulfilment of the obligations of the Consortium/Joint Venture as mentioned under item D above.
- F. No Enterprise to the Consortium/Joint Venture shall, without the prior written consent of the other Enterprises to the Consortium/Joint Venture and of the Department, cede any of its rights or assign any of its obligations under the consortium/joint venture agreement in relation to the Contract with the Department referred to herein.
- G. The Enterprises choose as the *domicilium citandi et executandi* of the Consortium/Joint Venture for all purposes arising from the consortium/joint venture agreement and the Contract with the Department in respect of the project under item A above:

Physical address: _____

_____ (code)

E-mail address : _____

Business address: _____

_____ (code)

Postal Address: _____

_____ (code)

Telephone number: _____ (code)

Fax number: _____ (code)

	NAME	Capacity	Signature
1			
2			
3			
4			
5			
6			
7			
8			
9			
10			
11			
12			
13			
14			
15			

Note:

1. * Delete which is not applicable
2. **NB.** This resolution must be signed by all the Duly Authorised Representatives of the Legal Entities to the Consortium/Joint Venture submitting this Bid
3. Should the number of Duly Authorised Representatives of the Legal Entities joining forces in this Bid exceed the space available above, additional names and signatures must be supplied on a separate page
4. Resolutions, duly completed and signed, from the separate Enterprises who participate in this Consortium/Joint Venture must be attached to the Special Resolution.

Joint ventures are eligible to submit tender provided that:

- every member of the joint venture is registered with the CIDB
- The combined contractor grading designation calculated in accordance with the Construction Industry Development Regulations is equal to or higher than a contractor grading designation determined in accordance with the sum tendered for this project.
- A Joint Venture Agreement must be submitted with the tender in the case of a joint venture offer.

Schedule of Proposed Subcontractor

SCHEDULE OF PROPOSED SUBCONTRACTORS

We notify you that it is our intention to employ the following Subcontractors for work in this contract.

We confirm that all subcontractors who are contracted to construct a house are registered as home builders with the National Home Builders Registration Council and/or with the CIDB (Construction Industry Development Board).

	Name and address of proposed Subcontractor	Nature and extent of work	Previous experience with Subcontractor
1			
2			
3			
4			
5			

Name of representative	Signature	Capacity	Date

Name of organisation:	
-----------------------	--

Capacity of Tenderer

CAPACITY OF TENDERER

4. **WORK CAPACITY:** *(The Tenderer is requested to furnish the following particulars, attach additional pages if more space is required. Failure to furnish the particulars may result in the Tender being disregarded.)*

Skilled artisans employed		Unskilled employees employed	
Categories of artisans	Number	Categories of employees	Number

4.1. Provide full particulars of:

Machinery	Plant	Workshops

5. PARTICULARS OF COMMITMENTS WHICH THE TENDERER HAS PREVIOUSLY COMPLETED AND PRESENTLY ENGAGED WITH:

5.1. Current projects:

Project	Place (town)	Reference / Contact person	Contact Tel. No.	Contract amount	Contract period	Date of commence- ment	Scheduled date of completion
1							
2							
3							
4							
5							
6							
7							
8							
9							
10							
11							

5.2. Previous projects:

Project	Place (town)	Reference / Contact person	Contact Tel. No.	Contract amount	Contract period	Date of commencement	Scheduled date of completion	Actual date of completion
1								
2								
3								
4								
5								
6								
7								
8								
9								
10								

Name of Tenderer	Signature	Date

Preference Certificate

PREFERENCE POINTS CLAIM FORM IN TERMS OF THE PREFERENTIAL PROCUREMENT REGULATIONS 2017

This preference form must form part of all bids invited. It contains general information and serves as a claim form for preference points for Broad-Based Black Economic Empowerment (B-BBEE) Status Level of Contribution

NB: BEFORE COMPLETING THIS FORM, BIDDERS MUST STUDY THE GENERAL CONDITIONS, DEFINITIONS AND DIRECTIVES APPLICABLE IN RESPECT OF B-BBEE, AS PRESCRIBED IN THE PREFERENTIAL PROCUREMENT REGULATIONS, 2017. BIDDERS ARE ALSO REFERRED TO THE IMPLEMENTATION GUIDE; PREFERENTIAL PROCUREMENT REGULATIONS, 2017 VERSION 3; AUGUST 2021.

1. GENERAL CONDITIONS

1.1 The following preference point systems are applicable to all bids:

- the 80/20 system for requirements with a Rand value of up to R50 000 000 (all applicable taxes included); and
- the 90/10 system for requirements with a Rand value above R50 000 000 (all applicable taxes included).

1.2

- a) The value of this bid is estimated to ~~exceed~~/not exceed R50 000 000 (all applicable taxes included) and therefore the 80/20 preference point system shall be applicable; or
- b) Either the 80/20 or 90/10 preference point system will be applicable to this tender (*delete whichever is not applicable for this tender*).

1.3 Points for this bid shall be awarded for:

- (a) Price; and
- (b) B-BBEE Status Level of Contributor.

1.4 The maximum points for this bid are allocated as follows:

	POINTS
PRICE	90
B-BBEE STATUS LEVEL OF CONTRIBUTOR	10
Total points for Price and B-BBEE must not exceed	100

1.5 Failure on the part of a bidder to submit proof of B-BBEE Status level of contributor together with the bid, will be interpreted to mean that preference points for B-BBEE status level of contribution are not claimed.

1.6 The purchaser reserves the right to require of a bidder, either before a bid is adjudicated or at any time subsequently, to substantiate any claim in regard to preferences, in any manner required by the purchaser.

2. DEFINITIONS

- (a) **“B-BBEE”** means broad-based black economic empowerment as defined in section 1 of the Broad-Based Black Economic Empowerment Act;
- (b) **“B-BBEE status level of contributor”** means the B-BBEE status of an entity in terms of a code of good practice on black economic empowerment, issued in terms of section 9(1) of the Broad-Based Black Economic Empowerment Act;
- (c) **“bid”** means a written offer in a prescribed or stipulated form in response to an invitation by an organ of state for the provision of goods or services, through price quotations, advertised competitive bidding processes or proposals;
- (d) **“Broad-Based Black Economic Empowerment Act”** means the Broad-Based Black Economic Empowerment Act, 2003 (Act No. 53 of 2003);
- (e) **“EME”** means an Exempted Micro Enterprise in terms of a code of good practice on black economic empowerment issued in terms of section 9 (1) of the Broad-Based Black Economic Empowerment Act;
- (f) **“functionality”** means the ability of a tenderer to provide goods or services in accordance with specifications as set out in the tender documents.
- (g) **“prices”** includes all applicable taxes less all unconditional discounts;
- (h) **“proof of B-BBEE status level of contributor”** means:
 - 1) B-BBEE Status level certificate issued by an authorized body or person;
 - 2) A sworn affidavit as prescribed by the B-BBEE Codes of Good Practice;
 - 3) Any other requirement prescribed in terms of the B-BBEE Act;
- (i) **“QSE”** means a qualifying small business enterprise in terms of a code of good practice on black economic empowerment issued in terms of section 9 (1) of the Broad-Based Black Economic Empowerment Act;
- (j) **“rand value”** means the total estimated value of a contract in Rand, calculated at the time of bid invitation, and includes all applicable taxes;

3. POINTS AWARDED FOR PRICE

3.1 THE 80/20 OR 90/10 PREFERENCE POINT SYSTEMS

A maximum of 80 or 90 points is allocated for price on the following basis:

80/20 or 90/10

$$P_s = 80 \left(1 - \frac{P_t - P_{\min}}{P_{\min}} \right) \quad \text{or} \quad P_s = 90 \left(1 - \frac{P_t - P_{\min}}{P_{\min}} \right)$$

Where

P_s = Points scored for price of bid under consideration

P_t = Price of bid under consideration

P_{\min} = Price of lowest acceptable bid

4. POINTS AWARDED FOR B-BBEE STATUS LEVEL OF CONTRIBUTOR

- 4.1 In terms of Regulation 6 (2) and 7 (2) of the Preferential Procurement Regulations, preference points must be awarded to a bidder for attaining the B-BBEE status level of contribution in accordance with the table below:

B-BBEE Status Level of Contributor	Number of points (90/10 system)	Number of points (80/20 system)
1	10	20
2	9	18
3	6	14
4	5	12
5	4	8
6	3	6
7	2	4
8	1	2
Non-compliant contributor	0	0

5. BID DECLARATION

- 5.1 Bidders who claim points in respect of B-BBEE Status Level of Contribution must complete the following:

6. B-BBEE STATUS LEVEL OF CONTRIBUTOR CLAIMED IN TERMS OF PARAGRAPHS 1.4 AND 4.1

- 6.1 B-BBEE Status Level of Contributor: . =(maximum of 10 or 20 points)
 (Points claimed in respect of paragraph 7.1 must be in accordance with the table reflected in paragraph 4.1 and must be substantiated by relevant proof of B-BBEE status level of contributor.

7. SUB-CONTRACTING

- 7.1 Will any portion of the contract be sub-contracted?

(**Tick applicable box**)

YES		NO	
-----	--	----	--

- 7.1.1 If yes, indicate:

- What percentage of the contract will be subcontracted.....%
- The name of the sub-contractor.....
- The B-BBEE status level of the sub-contractor.....
- Whether the sub-contractor is an EME or QSE

(**Tick applicable box**)

YES		NO	
-----	--	----	--

- v) Specify, by ticking the appropriate box, if subcontracting with an enterprise in terms of Preferential Procurement Regulations, 2017:

vi)

Designated Group: An EME or QSE which is at last 51% owned by:	EME √	QSE √
Black people		
Black people who are youth		
Black people who are women		
Black people with disabilities		
Black people living in rural or underdeveloped areas or townships		
Cooperative owned by black people		
Black people who are military veterans		
OR		
Any EME		
Any QSE		

8. DECLARATION WITH REGARD TO COMPANY/FIRM

8.1 Name of company/firm:.....

8.2 VAT registration number:.....

8.3 Company registration number:.....

8.4 TYPE OF COMPANY/ FIRM

- ☐ Partnership/Joint Venture / Consortium
 - ☐ One person business/sole propriety
 - ☐ Close corporation
 - ☐ Company
 - ☐ (Pty) Limited
- [TICK APPLICABLE BOX]

8.5 DESCRIBE PRINCIPAL BUSINESS ACTIVITIES

.....
.....
.....
.....

8.6 COMPANY CLASSIFICATION

- ☐ Manufacturer
 - ☐ Supplier
 - ☐ Professional service provider
 - ☐ Other service providers, e.g. transporter, etc.
- [TICK APPLICABLE BOX]

8.7 Total number of years the company/firm has been in business:.....

8.8 I/we, the undersigned, who is / are duly authorised to do so on behalf of the company/firm, certify that the points claimed, based on the B-BBE status level of contributor indicated in paragraphs 1.4 and 6.1 of the foregoing certificate, qualifies the company/ firm for the preference(s) shown and I / we acknowledge that:

- i) The information furnished is true and correct;
- ii) The preference points claimed are in accordance with the General Conditions as indicated in paragraph 1 of this form;
- iii) In the event of a contract being awarded as a result of points claimed as shown in paragraphs 1.4 and 6.1, the contractor may be required to furnish documentary proof to the satisfaction of the purchaser that the claims are correct;
- iv) If the B-BBEE status level of contributor has been claimed or obtained on a fraudulent basis or any of the conditions of contract have not been fulfilled, the purchaser may, in addition to any other remedy it may have –
 - (a) disqualify the person from the bidding process;
 - (b) recover costs, losses or damages it has incurred or suffered as a result of that person's conduct;
 - (c) cancel the contract and claim any damages which it has suffered as a result of having to make less favourable arrangements due to such cancellation;
 - (d) recommend that the bidder or contractor, its shareholders and directors, or only the shareholders and directors who acted on a fraudulent basis, be restricted by the National Treasury from obtaining business from any organ of state for a period not exceeding 10 years, after the *audi alteram partem* (hear the other side) rule has been applied; and
 - (e) forward the matter for criminal prosecution.

WITNESSES

- 1.
- 2.

.....
SIGNATURE(S) OF BIDDERS(S)

DATE:

ADDRESS

.....

.....

Site Inspection Meeting Certificate

SITE INSPECTION MEETING CERTIFICATE

Project title:	CONSTRUCTION OF DOUBLE ECD CLASSROOM, REPAIRS TO EXISTING SCHOOL AND BOREHOLE REPARATION AT GN PRESSLY I/S
-----------------------	--

This is to certify that I, _____ representing
_____ in the company of
_____ visited the site on:

I have made myself familiar with all local conditions likely to influence the work and the cost thereof. I further certify that I am satisfied with the description of the work and explanations given at the site inspection meeting and that I understand perfectly the work to be done, as specified and implied, in the execution of this contract.

Name of Tenderer	Signature	Date

Name of DEPT Representative or Project Leader	Signature	Date

Name of Project Manager	Signature	Date

Declaration of Interest

NCP 4 (7/12/11):

DECLARATION OF INTEREST

1. Any legal person, including persons employed by the state¹, or persons having a kinship with persons employed by the state, including a blood relationship, may make an offer or offers in terms of this invitation to bid (includes an advertised competitive bid, a limited bid, a proposal or written price quotation). In view of possible allegations of favouritism, should the resulting bid, or part thereof, be awarded to persons employed by the state, or to persons connected with or related to them, it is required that the bidder or his/her authorised representative declare his/her position in relation to the evaluating/adjudicating authority where-
 - the bidder is employed by the state; and/or
 - the legal person on whose behalf the bidding document is signed, has a relationship with persons/a person who are/is involved in the evaluation and or adjudication of the bid(s), or where it is known that such a relationship exists between the person or persons for or on whose behalf the declarant acts and persons who are involved with the evaluation and or adjudication of the bid.
2. **In order to give effect to the above, the following questionnaire must be completed and submitted with the bid.**
 - 2.1 Full Name of bidder or his or her representative:.....
 - 2.2 Identity Number:.....
 - 2.3 Position occupied in the Company (director, trustee, shareholder², member):
.....
 - 2.4 Registration number of company, enterprise, close corporation, partnership agreement or trust:
.....
 - 2.5 Tax Reference Number:.....
 - 2.6 VAT Registration Number:
 - 2.6.1 The names of all directors / trustees / shareholders / members, their individual identity numbers, tax reference numbers and, if applicable, employee / PERSAL numbers must be indicated in paragraph 3 below.

¹"State" means –

- (a) any national or provincial department, national or provincial public entity or constitutional institution within the meaning of the Public Finance Management Act, 1999 (Act No. 1 of 1999);
- (b) any municipality or municipal entity;
- (c) provincial legislature;
- (d) national Assembly or the national Council of provinces; or
- (e) Parliament.

²"Shareholder" means a person who owns shares in the company and is actively involved in the management of the enterprise or business and exercises control over the enterprise.

Mark applicable box with an X

2.7 Are you or any person connected with the bidder presently employed by the state? YES ☐ NO ☐

2.7.1 If so, furnish the following particulars:

Name of person / director / trustee / shareholder/ member:
Name of state institution at which you or the person connected to the bidder is employed:
Position occupied in the state institution:

Any other particulars:
.....
.....
.....

2.7.2 If you are presently employed by the state, did you obtain the appropriate authority to undertake remunerative work outside employment in the public sector? YES ☐ NO ☐

2.7.2.1 If yes, did you attach proof of such authority to the bid document? YES ☐ NO ☐

(Note: Failure to submit proof of such authority, where applicable, may result in the disqualification of the bid.

2.7.2.2 If no, furnish reasons for non-submission of such proof:

.....
.....
.....

2.8 Did you or your spouse, or any of the company's directors / trustees / shareholders / members or their spouses conduct business with the state in the previous twelve months? YES ☐ NO ☐

2.8.1 If so, furnish particulars:

.....
.....
.....

2.9 Do you, or any person connected with the bidder, have any relationship (family, friend, other) with a person employed by the state and who may be involved with the evaluation and or adjudication of this bid? YES ☐ NO ☐

2.9.1 If so, furnish particulars.

.....
.....
.....

2.10 Are you, or any person connected with the bidder, aware of any relationship (family, friend, other) between any other bidder and any person employed by the state who may be involved with the evaluation and or adjudication of this bid? YES ☐ NO ☐

Mark applicable box with an X

2.10.1 If so, furnish particulars.

.....

2.11 Do you or any of the directors / trustees / shareholders / members of the company have any interest in any other related companies whether or not they are bidding for this contract?

YES ☐ NO ☐

2.11.1 If so, furnish particulars:

.....

Full details of directors / trustees / members / shareholders.

Full Name	Identity Number	Personal Tax Number	Income Reference Number	State Number	Employee / Persal Number

4 DECLARATION

I, THE UNDERSIGNED (NAME).....

CERTIFY THAT THE INFORMATION FURNISHED IN PARAGRAPHS 2 and 3 ABOVE IS CORRECT.
 I ACCEPT THAT THE STATE MAY REJECT THE BID OR ACT AGAINST ME SHOULD THIS

DECLARATION PROVE TO BE FALSE.

.....
 Signature

.....
 Date

.....
 Position

.....
 Name of bidder

Record of Addenda to Tender Documents

RECORD OF ADDENDA TO TENDER DOCUMENTS

14. I / We confirm that the following communications received from the DEPARTMENT OF ROADS & PUBLIC WORKS before the submission of this tender offer, amending the tender documents, have been taken into account in this tender offer: *(Attach additional pages if more space is required)*

	Date	Title or Details
1.		
2.		
3.		
4.		
5.		
6.		
7.		
8.		
9.		
10.		
11.		
12.		
13.		

Name of Tenderer	Signature	Date

15. I / We confirm that no communications were received from the DEPARTMENT OF ROADS AND PUBLIC WORKS before the submission of this tender offer, amending the tender documents.

Name of Tenderer	Signature	Date

Particulars of Electrical Contractor

PARTICULARS OF ELECTRICAL CONTRACTOR

We confirm that the **Electrical Contractor** contracted to construct are registered with the Electrical Contracting Board of SA, the Department of Employment and Labour and with the CDB (Construction Industry Development Board) in their class of construction.

Name of Electrical Contractor:

Address:

Electrical Contractor registration number at the Electrical Contracting Board of S.A.:

Name of Tenderer	Signature	Date

Bidders Past Supply Chain Management Practices

DECLARATION OF BIDDER'S PAST SUPPLY CHAIN MANAGEMENT PRACTICES

- 1 This Standard Bidding Document must form part of all bids invited.
- 2 It serves as a declaration to be used by institutions in ensuring that when goods and services are being procured, all reasonable steps are taken to combat the abuse of the supply chain management system.
- 3 The bid of any bidder may be disregarded if that bidder, or any of its directors have-
 - a. abused the institution's supply chain management system;
 - b. committed fraud or any other improper conduct in relation to such system; or
 - c. failed to perform on any previous contract.
- 4 **In order to give effect to the above, the following questionnaire must be completed and submitted with the bid.**

Item	Question	Yes	No
4.1	<p>Is the bidder or any of its directors listed on the National Treasury's Database of Restricted Suppliers as companies or persons prohibited from doing business with the public sector?</p> <p>(Companies or persons who are listed on this Database were informed in writing of this restriction by the Accounting Officer/Authority of the institution that imposed the restriction after the <i>audi alteram partem</i> rule was applied).</p> <p>The Database of Restricted Suppliers now resides on the National Treasury's website(www.treasury.gov.za) and can be accessed by clicking on its link at the bottom of the home page.</p>	<p>Yes</p> <input type="checkbox"/>	<p>No</p> <input type="checkbox"/>
4.1.1	If so, furnish particulars:		
4.2	<p>Is the bidder or any of its directors listed on the Register for Tender Defaulters in terms of section 29 of the Prevention and Combating of Corrupt Activities Act (No 12 of 2004)?</p> <p>The Register for Tender Defaulters can be accessed on the National Treasury's website (www.treasury.gov.za) by clicking on its link at the bottom of the home page.</p>	<p>Yes</p> <input type="checkbox"/>	<p>No</p> <input type="checkbox"/>
4.2.1	If so, furnish particulars:		

4.3	Was the bidder or any of its directors convicted by a court of law (including a court outside of the Republic of South Africa) for fraud or corruption during the past five years?	Yes <input type="checkbox"/>	No <input type="checkbox"/>
4.3.1	If so, furnish particulars:		
4.4	Was any contract between the bidder and any organ of state terminated during the past five years on account of failure to perform on or comply with the contract?	Yes <input type="checkbox"/>	No <input type="checkbox"/>
4.4.1	If so, furnish particulars:		

CERTIFICATION

I, THE UNDERSIGNED (FULL NAME).....
CERTIFY THAT THE INFORMATION FURNISHED ON THIS DECLARATION FORM IS TRUE AND
CORRECT.

I ACCEPT THAT, IN ADDITION TO CANCELLATION OF A CONTRACT, ACTION MAY BE TAKEN
AGAINST ME SHOULD THIS DECLARATION PROVE TO BE FALSE.

.....
Signature

.....
Date

.....
Position

.....
Name of Bidder

Certificate of Independent Bid Determination

CERTIFICATE OF INDEPENDENT BID DETERMINATION

- 1 This Standard Bidding Document (NCP) must form part of all bids¹ invited.
- 2 Section 4 (1) (b) (iii) of the Competition Act No. 89 of 1998, as amended, prohibits an agreement between, or concerted practice by, firms, or a decision by an association of firms, if it is between parties in a horizontal relationship and if it involves collusive bidding (or bid rigging).² Collusive bidding is a *pe se* prohibition meaning that it cannot be justified under any grounds.
- 3 Treasury Regulation 16A9 prescribes that accounting officers and accounting authorities must take all reasonable steps to prevent abuse of the supply chain management system and authorizes accounting officers and accounting authorities to:
 - a. disregard the bid of any bidder if that bidder, or any of its directors have abused the institution's supply chain management system and or committed fraud or any other improper conduct in relation to such system.
 - b. cancel a contract awarded to a supplier of goods and services if the supplier committed any corrupt or fraudulent act during the bidding process or the execution of that contract.
- 4 This NCP serves as a certificate of declaration that would be used by institutions to ensure that, when bids are considered, reasonable steps are taken to prevent any form of bid-rigging.
- 5 In order to give effect to the above, the attached Certificate of Bid Determination (NCP 9) must be completed and submitted with the bid:

¹ Includes price quotations, advertised competitive bids, limited bids and proposals.

² Bid rigging (or collusive bidding) occurs when businesses, that would otherwise be expected to compete, secretly conspire to raise prices or lower the quality of goods and / or services for purchasers who wish to acquire goods and / or services through a bidding process. Bid rigging is, therefore, an agreement between competitors not to compete.

CERTIFICATE OF INDEPENDENT BID DETERMINATION

I, the undersigned, in submitting the accompanying bid:

DRPW 016/2021 : CONSTRUCTION OF DOUBLE ECD CLASSROOM, REPAIRS TO EXISTING SCHOOL AND
BOREHOLE REPARATION AT GN PRESSLY I/S

(Bid Number and Description)

in response to the invitation for the bid made by:

DEPARTMENT OF ROADS AND PUBLIC WORKS

(Name of Institution)

do hereby make the following statements that I certify to be true and complete in every respect:

I certify, on behalf of: _____ that:

(Name of Bidder)

1. I have read and I understand the contents of this Certificate;
2. I understand that the accompanying bid will be disqualified if this Certificate is found not to be true and complete in every respect;
3. I am authorized by the bidder to sign this Certificate, and to submit the accompanying bid, on behalf of the bidder;
4. Each person whose signature appears on the accompanying bid has been authorized by the bidder to determine the terms of, and to sign the bid, on behalf of the bidder;
5. For the purposes of this Certificate and the accompanying bid, I understand that the word "competitor" shall include any individual or organization, other than the bidder, whether or not affiliated with the bidder, who:
 - (a) has been requested to submit a bid in response to this bid invitation;
 - (b) could potentially submit a bid in response to this bid invitation, based on their qualifications, abilities or experience; and
 - (c) provides the same goods and services as the bidder and/or is in the same line of business as the bidder

NCP 9 (7/12/11)

6. The bidder has arrived at the accompanying bid independently from, and without consultation, communication, agreement or arrangement with any competitor. However, communication between partners in a joint venture or consortium³ will not be construed as collusive bidding.
7. In particular, without limiting the generality of paragraphs 6 above, there has been no consultation, communication, agreement or arrangement with any competitor regarding:
 - (a) prices;
 - (b) geographical area where product or service will be rendered (market allocation)
 - (c) methods, factors or formulas used to calculate prices;
 - (d) the intention or decision to submit or not to submit, a bid;
 - (e) the submission of a bid which does not meet the specifications and conditions of the bid; or
 - (f) bidding with the intention not to win the bid.
8. In addition, there have been no consultations, communications, agreements or arrangements with any competitor regarding the quality, quantity, specifications and conditions or delivery particulars of the products or services to which this bid invitation relates.
9. The terms of the accompanying bid have not been, and will not be, disclosed by the bidder, directly or indirectly, to any competitor, prior to the date and time of the official bid opening or of the awarding of the contract.

³ Joint venture or Consortium means an association of persons for the purpose of combining their expertise, property, capital, efforts, skill and knowledge in an activity for the execution of a contract.

10. I am aware that, in addition and without prejudice to any other remedy provided to combat any restrictive practices related to bids and contracts, bids that are suspicious will be reported to the Competition Commission for investigation and possible imposition of administrative penalties in terms of section 59 of the Competition Act No 89 of 1998 and or may be reported to the National Prosecuting Authority (NPA) for criminal investigation and or may be restricted from conducting business with the public sector for a period not exceeding ten (10) years in terms of the Prevention and Combating of Corrupt Activities Act No 12 of 2004 or any other applicable legislation.

.....
Signature

.....
Date

.....
Position

.....
Name of Bidder

Local Content Declaration

DECLARATION CERTIFICATE FOR LOCAL PRODUCTION AND CONTENT FOR DESIGNATED SECTORS (SBD 6.2)

This Standard Bidding Document (SBD) must form part of all bids invited. It contains general information and serves as a declaration form for local content (local production and local content are used interchangeably).

Before completing this declaration, bidders must study the General Conditions, Definitions, Directives applicable in respect of Local Content as prescribed in the Preferential Procurement Regulations, 2011, the South African Bureau of Standards (SABS) approved technical specification number SATS 1286:2011 (Edition 1) and the Guidance on the Calculation of Local Content together with the Local Content Declaration Templates [Annex C (Local Content Declaration: Summary Schedule), D (Imported Content Declaration: Supporting Schedule to Annex C) and E (Local Content Declaration: Supporting Schedule to Annex C)].

1. GENERAL CONDITIONS

- 1.1. Preferential Procurement Regulations, 2017 (Regulation 8) makes provision for the promotion of local production and content.
- 1.2. Regulation 8.(2) prescribes that in the case of designated sectors, where in the award of bids local production and content is of critical importance, such bids must be advertised with the specific bidding condition that only locally produced goods, services or works or locally manufactured goods, with a stipulated minimum threshold for local production and content will be considered.
- 1.3. Where necessary, for bids referred to in paragraph 1.2 above, a two stage bidding process may be followed, where the first stage involves a minimum threshold for local production and content and the second stage price and B-BBEE.
- 1.4. A person awarded a contract in relation to a designated sector, may not sub-contract in such a manner that the local production and content of the overall value of the contract is reduced to below the stipulated minimum threshold.
- 1.5. The local content (LC) expressed as a percentage of the bid price must be calculated in accordance with the SABS approved technical specification number SATS 1286:211 as follows:

$$LC = [1 - x / y] * 100$$

Where:

- x is the imported content in Rand
y is the bid price in Rand excluding value added tax (VAT)

Prices referred to in the determination of x must be converted to Rand (ZAR) by using the exchange rate published by South African Reserve Bank (SARB) at 12:00 on the date of advertisement of the bid as indicated in paragraph 3.1 below.

THE SABS APPROVED TECHNICAL SPECIFICATION NUMBER SATS 1286:2011 IS ACCESSIBLE ON [HTTP://WWW.DTI.GOV.ZA/INDUSTRIAL DEVELOPMENT/IP.JSP](http://www.dti.gov.za/industrial_development/ip.jsp) AT NO COST.

- 1.6 A bid may be disqualified if this Declaration Certificate and Form L (Annex C, D and E) are not submitted as part of the bid documentation.

The stipulated minimum threshold(s) for local production and content (refer to Annex A of SATS 1286:2011) for this bid is/are as follows:

Description of services, works or goods	Stipulated minimum threshold
Steel value-added construction material products	
Fabricated Structural Steel	100%
Joining/Connecting Components	100%
Frames	100%
Roof and Cladding	100%
Fasteners	100%
Wire Products	100%
Ducting and Structural Pipework	100%
Gutters, downpipes & launders	100%
Primary steel construction material products	
Plates (>4.5mm thick and supplied in flat pieces)	100%
Sheets (<4.5mm thick and supplied in coils)	100%
Galvanised and Colour Coated coils	100%
WireRod and Drawn Wire	100%
Sections (Channels, Angles, I-Beams and H-Beams)	100%
Reinforcing bars	100%
Electrical cable material products	
Low Voltage	90%
Low Cost Reticulation	90%
Medium & High Voltage	90%
ACR	90%

3. Does any portion of the services, works or goods offered have any imported content?

YES		NO	
-----	--	----	--

Tick applicable box

- 3.1 If yes, the rate(s) of exchange to be used in this bid to calculate the local content as prescribed in paragraph 1.5 of the general conditions must be the rate(s) published by SARB for the specific currency at 12:00 on the date of advertisement of the bid 08 December 2017.

The relevant rates of exchange information is accessible on www.reservebank.co.za.

Indicate the rate(s) of exchange against the appropriate currency in the table below (refer to

Annex A of SATS 1286:2011):

Currency	Rates of exchange
US Dollar	
Pound Sterling	
Euro	
Yen	
Other	

NB: Bidders must submit proof of the SARB rate(s) of exchange used.

4. Were the Local Content Declaration Templates (Annex C (Form A3.6), D and E) audited and certified as correct?

YES		NO	
-----	--	----	--

Tick applicable box

4.1 If yes, provide the following particulars:

- (a) Full name of auditor:

- (b) Practice number:
- (c) Telephone and cell number:
- (d) Email address:

(Documentary proof regarding the declaration will, when required, be submitted to the satisfaction of the Accounting Officer / Accounting Authority)

- 5 Where, after the award of a bid, challenges are experienced in meeting the stipulated minimum threshold for local content the dti must be informed accordingly in order for the dti to verify and in consultation with the AO/AA provide directives in this regard.

LOCAL CONTENT DECLARATION
(REFER TO ANNEX B OF SATS
1286:2011)

**LOCAL CONTENT DECLARATION BY CHIEF FINANCIAL OFFICER OR OTHER
LEGALLY RESPONSIBLE PERSON NOMINATED IN WRITING BY THE CHIEF
EXECUTIVE OR SENIOR MEMBER/PERSON WITH MANAGEMENT RESPONSIBILITY
(CLOSE CORPORATION, PARTNERSHIP OR INDIVIDUAL)**

IN RESPECT OF BID NO.

ISSUED BY: (Procurement Authority / Name Institution):

.....

N.B.:

1. The obligation to complete, duly sign and submit this declaration cannot be transferred to an external authorized representative, auditor or any other third party acting on behalf of bidder.
2. Guidance on the Calculation of Local Content together with Local Content Declaration Templates (Annex C, D and E) is accessible on <http://www.dti.gov.za/industrialdevelopment/ip.jsp>. Bidders should first complete Declaration D. After completing Declaration D, bidders should complete Declaration E and then consolidate the information on Declaration C. **Declarations C, D and E, should be submitted with the bid documentation at the closing date and time of the bid in order to substantiate the declaration made in paragraph (c) below.** Declarations D and E should be kept by the bidders for verification purposes for a period of at least 5 years. The successful bidder is required to continuously update Declarations C, D and E with the actual values for the duration of the contract.

I, the undersigned (full names),

do hereby declare, in my capacity as

of (name of bidder entity)

the following:

- (a) The facts contained herein are within my own personal knowledge.
- (b) I have satisfied myself that the goods/services/works to be delivered in terms of the above- specified bid comply with the minimum local content requirements as specified in the bid, and as measured in terms of SATS 1286:2011; and

- (c) The local content percentage (%) indicated below has been calculated using the formula given in clause 3 of SATS 1286:2011, the rates of exchange indicated in paragraph 3.1 above and the information contained in Declarations D and E which has been consolidated in Declaration C:

Bid price, excluding VAT (y)	R
Imported content (x), as calculated in terms of SATS 1286:2011	R
Stipulated minimum threshold for local content (paragraph 2 above)	...%
Local content %, as calculated in terms of SATS 1286:2011	...%

IF THE BID IS FOR MORE THAN ONE PRODUCT, THE LOCAL CONTENT PERCENTAGES FOR EACH PRODUCT CONTAINED IN DECLARATION C SHALL BE USED INSTEAD OF THE TABLE ABOVE.

The local content percentage for each product has been calculated using the formula given in clause 3 of SATS 1286:2011, the rates of exchange indicated in paragraph 3.1 above and the information contained in Declarations D and E.

- d) I accept that the Procurement Authority / Institution has the right to request that the local content be verified in terms of the requirements of SATS 1286:2011.
- e) I understand that the awarding of the bid is dependent on the accuracy of the information furnished in this application. I also understand that the submission of incorrect data, or data that are not verifiable as described in SATS 1286:2011, may result in the Procurement Authority/Institution imposing any or all of the remedies as provided for in Regulation 14 of the Preferential Procurement Regulations, 2017 promulgated under the Preferential Policy Framework Act (PPPFA), 2000 (Act No. 5 of 2000).

SIGNATURE:

DATE:

WITNESS No. 1:

DATE:

WITNESS No. 2:

DATE:

Note: VAT to be excluded from all calculations

(C1)	Tender No.	
(C2)	Tender description:	
(C3)	Designated product(s)	
(C4)	Tender Authority:	
(C5)	Tendering Entity name:	
(C6)	Tender Exchange Rate:	Pula <input type="text"/> EU <input type="text"/>
(C7)	Specified local content %	<input type="text"/>

GBP [illegible]

(C20) Total tender value

(C21) Total Exempt imported content

(C22) Total Tender value net of exempt imported content

(C23) Total Imported content

(C24) Total local content

(C25) Average local content % of tender

Signature of tenderer from Annex B

Date: _____

Tender No.	
Tender description:	
Designated Products:	
Tender Authority:	
Tendering Entity name:	
Tender Exchange Rate:	Pula

Note: VAT to be excluded from all calculations

EU	R 9.00
----	--------

GBP	R 12.00
-----	---------

Calculation of imported content

[illegible]

Summary	
Tender Qty	Exempted imported value
Imported value	

Calculation of imported content

[illegible]

Summary	
Tender Qty	Total imported value
Value by tenderer	

C. Imported by a 3rd party and supplied to the Tenderer

Description of imported content	Unit of measure	Local supplier	Overseas Supplier	Foreign currency value as per Commercial Invoice	Tender Rate of Exchange	Local value of imports	Freight costs to port of entry	All locally incurred landing costs & duties	Total landed cost excl VAT

Summary	
Quantity imported	Total imported value

Total imported value by 3rd party

Type of payment	Local supplier making the payment	Overseas beneficiary	Foreign currency value paid	Tender Rate of Exchange
D. Other foreign				

Local value of payments

Signature of tenderer from Annex B

Date:

Total of foreign currency payments declared by tenderer and/or 3rd party

Total of imported content & foreign currency payments -

above

This total must correspond with Annex C - C 23

SATS 1286.2011

Annex E

Local Content Declaration - Supporting Schedule to Annex C

(E1)	Tender No.	
(E2)	Tender description:	
(E3)	Designated products:	
(E4)	Tender Authority:	
(E5)	Tendering Entity name:	

Note: VAT to be excluded from all calculations

Local Products (Goods, Services and Works)	Description of items purchased	Local suppliers	Value
	(E6)	(E7)	(E8)
(E9) Total local products (Goods, Services and Works)			

(E10)	Manpower costs	(Tenderer's manpower cost)	
(E11)	Factory overheads	(Rental, depreciation & amortisation, utility costs, consumables etc.)	
(E12)	Administration overheads and mark-up	(Marketing, insurance, financing, interest etc.)	

(E13) Total local content

This total must correspond with Annex C - C24

Signature of tenderer from Annex B

Date: _____

Compulsory Enterprise Questionnaire

6. Compulsory Enterprise Questionnaire

The following particulars must be furnished. In the case of a joint venture, separate enterprise questionnaires in respect of each partner must be completed and submitted.

Attach to this form the most recent financial statements of the tendering entity.

Section 1: Name of enterprise:

Section 2: VAT registration number, if any:

Section 3: cidb registration number, if any:

Section 4: Particulars of sole proprietors and partners in partnerships

Name*	Identity number*	Personal income tax number*

* Complete only if sole proprietor or partnership and attach separate page if more than 3 partners

Section 5: Particulars of companies and close corporations

Company registration number

Close corporation number

Tax reference number

CSD Number.....

SARS Pin.....

Section 6: Record in the service of the state

Indicate by marking the relevant boxes with a cross, if any sole proprietor, partner in a partnership or director, manager, principal shareholder or stakeholder in a company or close corporation is currently or has been within the last 12 months in the service of any of the following:

- | | |
|--|---|
| <input type="checkbox"/> a member of any municipal council | <input type="checkbox"/> an employee of any provincial department, national or provincial public entity or constitutional institution within the meaning of the Public Finance Management Act, 1999 (Act 1 of 1999) |
| <input type="checkbox"/> a member of any provincial legislature | <input type="checkbox"/> a member of an accounting authority of any national or provincial public entity |
| <input type="checkbox"/> a member of the National Assembly or the National Council of Province | <input type="checkbox"/> an employee of Parliament or a provincial legislature |
| <input type="checkbox"/> a member of the board of directors of any municipal entity | <input type="checkbox"/> an employee or a member of board of directors of cidb |
| <input type="checkbox"/> an official of any municipality or municipal entity | |

If any of the above boxes are marked, disclose the following:

Name of sole proprietor, partner, director, manager, principal shareholder or stakeholder	Name of institution, public office, board or organ of state and position held	Status of service (tick appropriate column)	
		Current	Within last 12 months

*insert separate page if necessary

Section 7: Record of spouses, children and parents in the service of the state

Indicate by marking the relevant boxes with a cross, if any spouse, child or parent of a sole proprietor, partner in a partnership or director, manager, principal shareholder or stakeholder in a company or close corporation is currently or has been within the last 12 months been in the service of any of the following:

- | | |
|--|---|
| <input type="checkbox"/> a member of any municipal council | <input type="checkbox"/> an employee of any provincial department, national or provincial public entity or constitutional institution within the meaning of the Public Finance Management Act, 1999 (Act 1 of 1999) |
| <input type="checkbox"/> a member of any provincial legislature | <input type="checkbox"/> a member of an accounting authority of any national or provincial public entity |
| <input type="checkbox"/> a member of the National Assembly or the National Council of Province | <input type="checkbox"/> an employee of Parliament or a provincial legislature |
| <input type="checkbox"/> a member of the board of directors of any municipal entity | <input type="checkbox"/> an employee or a member of board of directors of CIDB |
| <input type="checkbox"/> an official of any municipality or municipal entity | |

Name of spouse, child or parent	Name of institution, public office, board or organ of state and position held	Status of service (tick appropriate column)	
		Current	Within last 12 months

*insert separate page if necessary

The undersigned, who warrants that he / she is duly authorized to do so on behalf of the enterprise:

- authorizes the Employer to obtain a tax clearance certificate from the South African Revenue Services that my / our tax matters are in order;
- confirms that neither the name of the enterprise or the name of any partner, manager, director or other person, who wholly or partly exercises, or may exercise, control over the enterprise appears on the Register of Tender Defaulters established in terms of the Prevention and Combating of Corrupt Activities Act of 2004;
- confirms that no partner, member, director or other person, who wholly or partly exercises, or may exercise, control over the enterprise appears, has within the last five years been convicted of fraud or corruption;
- confirms that I / we are not associated, linked or involved with any other tendering entities submitting tender offers and have no other relationship with any of the tenderers or those responsible for compiling the scope of work that could cause or be interpreted as a conflict of interest; and
- confirms that the contents of this questionnaire are within my personal knowledge and are to the best of my belief both true and correct.

Signed

Date

Name

Position

Enterprise name

THE CONTRACT

PART C1 : CONTRACT DATA

Contract Data: JBCC 2000 Principal Building Agreement

CONTRACT DATA: JBCC 2000 PRINCIPAL BUILDING AGREEMENT (Edition 4.1 of March 2005)

CONTRACT DATA

CONSTRUCTION OF DOUBLE ECD CLASSROOM, REPAIRS TO EXISTING SCHOOL AND BOREHOLE REPAIRATION AT GN PRESSLY I/S

	<p>The Conditions of Contract are clauses 1 to 41 of the JBCC Series 2000 Principal Building Agreement (Edition 4.1 of March 2005) prepared by the Joint Building Contracts Committee.</p> <p>Copies of these conditions of contract may be obtained through most regional offices of the Association of South African Quantity Surveyors, Master Builders Association, South African Association of Consulting Engineers, South African Institute of Architects, Association of Construction Project Managers, Building Industries Federation South Africa, South African Property Owners Association or Specialist Engineering Contractors Committee.</p>
--	--

	<p>CONTRACT VARIABLES</p> <p>THE SCHEDULE</p> <p>The schedule contains all variables referred to in this document and is divided into part 1: contract data completed by the employer and part 2: contract data completed by the contractor. Part 1 must be completed in full and included in the tender documents. Both the part 1 and part 2 form part of this agreement</p> <p>Spaces requiring information must be filled in, shown as 'not applicable' or deleted but not left blank. Where choices are offered, the non-applicable items are to be deleted. Where insufficient space is provided the information should be annexed hereto and cross referenced to the applicable clause of the schedule. Key cross reference clauses are italicized in [] brackets</p>
--	--

42.0	Part 1: Contract Data completed by the Employer:
-------------	---

42.1	CONTRACTING AND OTHER PARTIES
42.1.1	<p><u>Employer:</u></p> <p>Government of the Republic of South Africa in its Northern Cape Provincial Government, represented by the Accounting Officer of DEPARTMENT OF ROADS AND PUBLIC WORKS</p> <p><u>Postal address:</u></p> <p>Tebogo Leon Tume Complex 9-11 Stockroos Street Square Hill Park KIMBERLY, 8301</p> <p><u>Physical address:</u></p> <p>Tebogo Leon Tume Complex 9 - 11 Stokroos Street Square Hill Park KIMBERLEY, 8301</p>

[1.2]

<p>42.1.2 [1.1, 5.1]</p>	<p>Principal Agent: Lindubuhle Ngaba</p> <p>Agent's service: Project Leader</p> <p>Postal address:</p> <p style="text-align: center;">Tebogo Leon Tume Complex 9 - 11 Stokroos Street Square Hill Park KIMBERLEY, 8301</p> <p>Tel: [053] 839-2100 Fax: [053] 839 2290 /1 email:lindubuhle@gmail.com</p>
<p>[1.1]</p>	<p><u>Representative of the Employer:</u></p> <p>Project Leader : Lindubuhle Ngaba</p> <p>Postal address:</p> <p style="text-align: center;">Tebogo Leon Tume Complex 9 - 11 Stokroos Street Square Hill Park KIMBERLEY, 8301</p> <p>Tel: [053] 839 2100 Cell: +27 79 811 6454 Fax: [053] 839 2290 /1</p>
<p>42.1.3 [1.1, 5.2]</p>	<p>Agent (1): .</p> <p>Agent's service: .</p> <p>Postal address:</p> <p style="text-align: center;">.</p> <p>Tel: . Fax: . email: .</p>
<p>42.1.3 [1.1, 5.2]</p>	<p>Agent (2): .</p> <p>Agent's service: .</p> <p>Postal address:</p> <p style="text-align: center;">.</p> <p>Tel: . email: .</p>
<p>42.1.3 [1.1, 5.2]</p>	<p>Agent (3): .</p> <p>Agent's service: .</p> <p>Postal address:</p> <p style="text-align: center;">.</p> <p>Tel: . Fax: . email: .</p>

42.2	CONTRACT DETAILS
42.2.1 [1.1]	Works description: Refer to document C3 – Scope of Work.
42.2.2 [1.1]	Site description: Refer to document C4 – Site Information.
42.2.4 [41.0]	Specific options that are applicable to a State organ only Where so :
[1.1 #] [31.11.2 #] [31.12.2#]	1) Interest rate legislation: The interest rate applicable will be as determined by the Minister of Finance, from time to time, in terms of section 80(1)(b) of the Public Finance Management Act, 1999 (Act No. 1 of 1999)
[11.2.#]	2) Lateral support insurance to be effected by the contractor: Yes <input type="checkbox"/> No <input checked="" type="checkbox"/>
[31.4.2 #]	3) Payment will be made for materials and goods Yes <input checked="" type="checkbox"/> No <input type="checkbox"/>
[40.2.2.#]	4) Dispute resolution by litigation Yes <input checked="" type="checkbox"/> No <input type="checkbox"/>
[26.1.2 #]	5) Extended defects liability period applicable to the following elements: N/A
42.2.6 [15.3]	Period for the commencement of the works after the contractor takes possession of the site : Ten (10) working days .
42.2.7 [24.3.1] [30.1]	For the works as a whole: Completion will be as follows: The date for practical completion shall be 09 Months from the commencement date and the penalty per calendar day shall be R 500 for late completion.
42.2.8 [24.3.1] [28.1]	For the works in sections : The date for practical completion from the commencement date and the penalty per calendar day : NOT APPLICABLE Section 1: Section 2: insert description as may be applicable insert penalty amount Section 3: insert description as may be applicable insert penalty amount Section 4: insert description as may be applicable insert penalty amount

42.2.9 [1.2]	The law applicable to this agreement shall be that of the: Republic of South Africa
42.3	INSURANCES
42.3.1 [10.1 #, 10.2 # 12.1 #]	<p>Contract works insurance to be effected by the contractor</p> <p><input checked="" type="checkbox"/> To the minimum value of the contract sum plus 10% With a deductible not exceeding 5% of each and every claim Or</p> <p><input type="checkbox"/> For the minimum sum of R (.....)) With a deductible not exceeding 5% of each and every claim</p>
42.3.2 [10.1 #, 10.2 #, 12.1 #]	<p>Supplementary insurance is required: Yes</p> <p>To the minimum value of the contract sum plus 10 %</p>
42.3.3 [11.1 #, 12.1 #]	<p>Public liability insurance to be effected by the contractor</p> <p><input checked="" type="checkbox"/> For the sum of R 5 million With a deductible not exceeding 5% of each and every claim Or</p> <p><input type="checkbox"/> For the sum of R insert amount (insert amount in words) With a deductible not exceeding 5% of each and every claim</p>
42.3.4 [11.2 #, 12.1 #]	<p>Support insurance to be effected by the contractor</p> <p>For the sum of R insert amount (insert amount in words) With a deductible of R insert amount (insert amount in words)</p>

42.4	DOCUMENTS
42.4.2 [3.7]	Three (3) copies of the construction documents will be supplied to the contractor free of charge
42.4.3	<p>Bills of quantities / Lump sum document schedule of rates drawn up in accordance with:</p> <p><input checked="" type="checkbox"/> Standard System of Measuring Building Work (sixth edition as amended) Or</p> <p><input type="checkbox"/> Standard System of Measuring Building Work for Small or Simple Buildings 1999 Or</p> <p><input type="checkbox"/> Other) <i>Specific Project Specification forming part of this document. It will take preference over any contradictory items in the standard SABS/SANS 1200.</i></p>

42.4.5 [3.4]	JBCC Engineering General Conditions are to be included in the contract documents : No
42.4.6 [31.5.3] [32.13]	<p>The contract value is to be adjusted using CPAP indices: [N/A]</p> <p>Where CPAP is applicable, the contract sum will be adjusted in accordance with the JBCC Contract Price Adjustment Provisions (CPAP) as set out in the CPAP Indices Application Manual as prepared by the JBCC Series 2000, code 2118, dated May 2005 and any amendments thereto:</p> <ol style="list-style-type: none"> 1) Glass etc. measured in specialist section Metalwork, will be adjusted in terms of the index for that work group unless specifically stated otherwise in the bills of quantities 2) All electrical installations in buildings and power distribution systems shall be adjusted in terms of the index for Work Group 160 Electrical Installation. In case of uninterruptible power supplies, elevators, escalators and hoists, generating sets, motor-alternator sets and intercommunication systems shall be in accordance with Work Group 170 3) With reference to Work Group 190 a proportion of the value related preliminaries pro rata to the amount of work excluded from adjustment, shall be excluded from Contract Price Adjustment Provisions, if Option A has been selected for the adjustment of preliminaries 4) Further to clause 3.4.4 of the CPAP Indices Application Manual, the listing of additional items for exclusion by tenderers, will not be permitted 5) Where V results in a negative amount after application of the formula in clause 8.3 of the CPAP Indices Application Manual the factor of 0,55 shall be substituted by 1,45 <p>Alternative Indices: Not Applicable</p>
42.4.7 [3.10]	<p>Details of changes made to the provisions of JBCC standard documentation</p> <p>Clause</p> <p>1.1 COMMENCEMENT DATE – means the date that the agreement, made in terms of the Form of Offer and Acceptance, comes into effect</p> <p>CONSTRUCTION GUARANTEE – means a guarantee at call obtained by the contractor from an institution approved by the employer in terms of the employer's construction guarantee form as selected in the schedule</p> <p>CONSTRUCTION PERIOD – means the period commencing on the commencement date and ending on the date of practical completion</p> <p>CORRUPT PRACTICE – means the offering, giving, receiving, or soliciting of anything of value to influence the action of a public official in the procurement process or in contract execution</p> <p>FRAUDULENT PRACTICE – means a misrepresentation of facts in order to influence a procurement process or the execution of a contract to the detriment of any tenderer, and includes collusive practice among tenderers (prior to or after the tender submission) designed to establish tender prices at artificial non-competitive levels and to deprive the tenderer of the benefits of free and open competition</p> <p>INTEREST – the interest rates applicable on this contract, whether specifically indicated in the relevant clauses or not, will be the rate as determined by the Minister of Finance, from time to time, in terms of section 80(1)(b) of the Public Finance Management Act, 1999 (Act No. 1 of 1999)</p> <p>PRINCIPAL AGENT – means the person or entity appointed by the employer and named in the schedule. In the event of a principal agent not being appointed, then all the duties and obligations of a principal agent as detailed in the agreement shall be fulfilled by a representative of the employer as named in the schedule</p> <p>SECURITY – means the form of security provided by the employer or contractor, as stated in the schedule, from which the contractor or employer may recover expense or loss</p>

	<p>1.6 Any notice given may be delivered by hand, sent by prepaid registered post or telefax. Notice shall be presumed to have been duly given when:</p> <p>1.6.4 No clause</p> <p>3.2.1 A construction guarantee in terms of 14.0, where so elected in his tender</p> <p>3.7 Add at the end thereof:</p> <p>The contractor shall supply and keep a copy of the JBCC Series 2000 Principal Building Agreement and Preliminaries applicable to this contract on the site, to which the employer, principal agent and agents shall have access at all times.</p> <p>3.10 Replace the second reference to "principal agent" with the word "employer"</p> <p>4.3 No clause</p> <p>5.1.2 under clause 41- Include reference to 32.6.3; 34.3; 34.4 and 38.5.8 in terms of which the employer has retained its authority and has not given a mandate to the principal agent and in terms of which the employer shall sign all documents</p> <p>10.5 Add the following as 10.5</p> <p>Damage to the works</p> <p>(1) Without in any way limiting the contractor's obligations in terms of the contract, the contractor shall bear the full risk of damage to and/or destruction of the works by whatever cause during construction of the works and hereby indemnifies and holds harmless the employer against any such damage. The contractor shall take such precautions and security measures and other steps for the protection and security of the works as the contractor may deem necessary</p> <p>(2) The contractor shall at all times proceed immediately to remove or dispose of any debris arising from damage to or destruction of the works and to rebuild, restore, replace and/or repair the works</p> <p>(3) The employer shall carry the risk of damage to or destruction of the works and materials paid for by the employer that is the result of the excepted risks as set out in 10.6</p> <p>(4) Where the employer bears the risk in terms of this contract, the contractor shall, if requested to do so, reinstate any damage or destroyed portions of the works and the costs of such reinstatement shall be measured and valued in terms of 32.0 hereof</p> <p>10.6 Add the following as 10.6</p> <p>Injury to Persons or loss of or damage to Properties</p> <p>(a) The contractor shall be liable for and hereby indemnifies the employer against any liability, loss, claim or proceeding whether arising in common law or by statute, consequent upon personal injuries to or the death of any person whomsoever arising out of or in the course of or caused by the execution of the works unless due to any act or negligence of any person for whose actions the employer is legally liable</p> <p>(b) The contractor shall be liable for and hereby indemnifies the employer against any liability, loss, claim or proceeding consequent upon loss of or damage to any moveable, or immovable property or personal property or property contiguous to the site, whether belonging to or under the control of the employer or any other body or person, arising out of or in the course of or by reason of the execution of the works</p>
--	--

	<p>unless due to any act or negligence of any person for whose actions the employer is legally liable</p> <p>(c) The contractor shall upon receiving a contract instruction from the principal agent cause the same to be made good in a perfect and workmanlike manner at his own cost and in default thereof the employer shall be entitled to cause it to be made good and to recover the cost thereof from the contractor or to deduct the same from amounts due to the contractor</p> <p>(d) The contractor shall be responsible for the protection and safety of such portions of the premises placed under his control by the employer for the purpose of executing the works until the issue of the certificate of practical completion</p> <p>(5) Where the execution of the works involves the risk of removal of or interference with support to adjoining properties including land or structures or any structures to be altered or added to, the contractor, shall obtain adequate insurance and will remain adequately insured or insured to the specific limit stated in the contract against the death of or injury to persons or damage to such property consequent on such removal or interference with the support until such portion of the works has been completed</p> <p>(6) The contractor shall at all times proceed immediately at his own cost to remove or dispose of any debris and to rebuild, restore, replace and/or repair such property and to execute the works</p> <p>10.7 Add the following as 10.7</p> <p>HIGH RISK INSURANCE</p> <p>In the event of the project being executed in a geological area classified as a "High Risk Area", that is an area which is subject to highly unstable subsurface conditions that might result in catastrophic ground movement evident by sinkhole or doline formation the following will apply:</p> <p>10.7.1 Damage to the works</p> <p>The contractor shall, from the commencement date of the works until the date of the certificate of practical completion, bear the full risk of and hereby indemnifies and holds harmless the employer against any damage to and/or destruction of the works consequent upon a catastrophic ground movement as mentioned above. The contractor shall take such precautions and security measures and other steps for the protection of the works as he may deem necessary</p> <p>When so instructed to do so by the principal agent, the contractor shall proceed immediately to remove and/or dispose of any debris arising from damage to or destruction of the works and to rebuild, restore, replace and/or repair the works, at the contractor's own costs</p> <p>10.7.2 Injury to persons or loss of or damage to property</p> <p>The contractor shall be liable for and hereby indemnifies and holds harmless the employer against any liability, loss, claim or proceeding arising at any time during the period of the contract whether arising in common law or by statute, consequent upon personal injuries to or the death of any person whomsoever resulting from, arising out of or caused by a catastrophic ground movement as mentioned above</p> <p>The contractor shall be liable for and hereby indemnifies the employer against any and all liability, loss, claim or proceeding consequent upon loss of or damage to any moveable, or immovable property or personal property or property contiguous to the site, whether belonging to or under the control of the employer or any other body or person whomsoever arising out of or caused by a catastrophic ground movement, as mentioned above, which occurred during the period of the contract</p> <p>10.7.3 It is the responsibility of the contractor to ensure that he has adequate insurance to cover his risk and liability as mentioned in 10.7.1 and 10.7.2. Without limiting the contractor's</p>
--	---

	<p>obligations in terms of the contract, the contractor shall, within twenty one (21) calendar days of the commencement date but before commencement of the works, submit to the employer proof of such insurance policy, if requested to do so</p> <p>10.7.4 The employer shall be entitled to recover any and all losses and/or damages of whatever nature suffered or incurred consequent upon the contractor's default of his obligations as set out in 10.7.1; 10.7.2 and 10.7.3. Such losses or damages may be recovered from the contractor or by deducting the same from any amounts still due under this contract or under any other contract presently or hereafter existing between the employer and the contractor and for this purpose all these contracts shall be considered one indivisible whole</p> <p>14.0 Replace the entire clause 14.0 with the following:</p> <p>14.0 SECURITY</p> <p>14.1 In respect of contracts with a contract sum up to R1 million, the security to be provided by the contractor to the employer will be a payment reduction of five per cent (5%) of the value certified in the payment certificate (excluding VAT)</p> <p>14.1.1 The payment reduction of the value certified in a payment certificate shall be <i>mutatis mutandi</i> in terms of 31.8(A)</p> <p>14.1.2 The employer shall be entitled to recover expense and loss from the payment reduction in terms of 33.0 provided that the employer complies with the provisions of 33.4 in which event the employer's entitlement shall take precedence over his obligations to refund the payment reduction security or portions thereof to the contractor</p> <p>14.2 In respect of contracts with a contract sum above R1 million, the contractor shall have the right to select the security to be provided in terms of 14.3, 14.4, 14.5, 14.6, or 14.7 as stated in the schedule. Such security shall be provided to the employer within twenty-one (21) calendar days from commencement date. Should the contractor fail to select the security to be provided or should the contractor fail to provide the employer with the selected security within twenty-one (21) calendar days from commencement date, the security in terms of 14.7 shall be deemed to have been selected.</p> <p>14.3 Where the security as a cash deposit of ten per cent (10%) of the contract sum (excluding VAT) has been selected:</p> <p>14.3.1 The contractor shall furnish the employer with a cash deposit equal in value to ten per cent (10%) of the contract sum (excluding VAT) within twenty-one (21) calendar days from commencement date</p> <p>14.3.2 Within twenty-one (21) calendar days of the date of practical completion of the works the employer shall reduce the cash deposit to an amount equal to three per cent (3%) of the contract value (excluding VAT), and refund the balance to the contractor</p> <p>14.3.3 Within twenty-one (21) calendar days of the date of final completion of the works the employer shall reduce the cash deposit to an amount equal to one per cent (1%) of the contract value (excluding VAT) and refund the balance to the contractor</p> <p>14.3.4 On the date of payment of the amount in the final payment certificate, the employer shall refund the remainder of the cash deposit to the contractor</p> <p>14.3.5 The employer shall be entitled to recover expense and loss from the cash deposit in terms of 33.0 provided that the employer complies with the provisions of 33.4 in which event the employer's entitlement shall take precedence over his obligations to refund the cash deposit security or portions thereof to the contractor</p>
--	---

	<p>14.3.6 The parties expressly agree that neither the employer nor the contractor shall be entitled to cede the rights to the deposit to any third party</p> <p>14.4 Where security as a variable construction guarantee of ten percent (10%) of the contract sum (excluding VAT) has been selected:</p> <p>14.4.1 The contractor shall furnish the employer with an acceptable variable construction guarantee equal in value to ten per cent (10%) of the contract sum (excluding VAT) within twenty-one (21) calendar days from commencement date</p> <p>14.4.2 The variable construction guarantee shall reduce and expire in terms of the Variable Construction Guarantee form included in the invitation to tender</p> <p>14.4.3 The employer shall return the variable construction guarantee to the contractor within fourteen (14) calendar days of it expiring</p> <p>14.4.4 Where the employer has a right of recovery against the contractor in terms of 33.0, the employer shall issue a written demand in terms of the variable construction guarantee</p> <p>14.5 Where security as a fixed construction guarantee of five per cent (5%) of the contract sum (excluding VAT) and a five per cent (5%) payment reduction of the value certified in the payment certificate (excluding VAT) has been selected:</p> <p>14.5.1 The contractor shall furnish a fixed construction guarantee to the employer equal in value to five per cent (5%) of the contract sum (excluding VAT)</p> <p>14.5.2 The fixed construction guarantee shall come into force on the date of issue and shall expire on the date of the last certificate of practical completion</p> <p>14.5.3 The employer shall return the fixed construction guarantee to the contractor within fourteen (14) calendar days of it expiring</p> <p>14.5.4 The payment reduction of the value certified in a payment certificate shall be in terms of 31.8(A) and 34.8</p> <p>14.5.5 Where the employer has a right of recovery against the contractor in terms of 33.0, the employer shall be entitled to issue a written demand in terms of the fixed construction guarantee or may recover from the payment reduction or may do both</p> <p>14.6 Where security as a cash deposit of five per cent (5%) of the contract sum (excluding VAT) and a payment reduction of five per cent (5%) of the value certified in the payment certificate (excluding VAT) has been selected:</p> <p>14.6.1 The contractor shall furnish the employer with a cash deposit equal in value to five per cent (5%) of the contract sum (excluding VAT) within twenty-one (21) calendar days from commencement date</p> <p>14.6.2 Within twenty-one (21) calendar days of the date of practical completion of the works the employer shall refund the cash deposit in total to the contractor</p> <p>14.6.3 The payment reduction of the value certified in a payment certificate shall be <i>mutatis mutandi</i> in terms of 31.8(A)</p> <p>14.6.4 Where the employer has a right of recovery against the contractor in terms of 33.0, the employer may issue a written notice in terms of 33.4 or may recover from the payment reduction or may do both</p> <p>14.7 Where security as a payment reduction of ten per cent (10%) of the value certified in the payment certificate (excluding VAT) has been selected:</p> <p>14.7.1 The payment reduction of the value certified in a payment certificate shall be <i>mutatis mutandi</i> in terms of 31.8(B)</p>
--	--

- 14.7.2 The **employer** shall be entitled to recover expense and loss from the payment reduction in terms of 33.0 provided that the **employer** complies with the provisions of 33.4 in which event the **employer's** entitlement shall take precedence over his obligations to refund the payment reduction or portions thereof to the **contractor**
- 14.8 Payments made by the guarantor to the **employer** in terms of the fixed or variable **construction guarantee** shall not prejudice the rights of the **employer** or **contractor** in terms of this **agreement**
- 14.9 Should the **contractor** fail to furnish the **security** in terms of 14.2 the **employer**, in his sole discretion, and without notification to the **contractor**, is entitled to change the **contractor's** selected form of **security** to that of a ten per cent (10%) payment reduction of the value certified in the **payment certificate** (excluding VAT), whereafter 14.7 shall be applicable
- 15.1.1 No clause
- 15.1.2 The **security** selected in terms of 14.0
- 15.1.4 Add 15.1.4 as follows:
- An acceptable health and safety plan, required in terms of the Occupational Health and Safety Act, 1993 (Act 85 of 1993 as amended), within twenty-one (21) **calendar days** of **site handover date**
- 15.2.1 Under 41: Amend to read as follows:
- "Give the **contractor** possession of the **site** within ten (10) **working days** of the **commencement date**.
- 17.1.11 Delete the words "and the appointment of **nominated** and **selected subcontractors**"
- 20.1.3 No clause
- 21.0 No clause
- 26.1.2 Add # next to 26.1.2
- 29.2.5 No clause
- 31.5.2 Security adjustments in terms of 14.0 or 31.8
- 31.8 Amend as follows:
- 31.8(A) Where a **security** is selected in terms of 14.1; 14.5 or 14.6, the value of the **works** in terms of 31.4.1 and of the **materials and goods** in terms of 31.4.2 shall be certified in full. The value certified shall be subject to the following percentage adjustments:
- 31.8(A).1 Ninety-five per cent (95%) of such value in interim **payment certificates** issued up to the date of **practical completion**
- 31.8(A).2 Ninety-seven per cent (97%) of such value in interim **payment certificates** issued on the date of **practical completion** and up to but excluding the date of **final completion**
- 31.8(A).3 Ninety-nine per cent (99%) of such value in interim **payment certificates** issued on the date of **final completion** and up to but excluding the final **payment certificate** in terms of 34.6
- 31.8(A).4 One hundred per cent (100%) of such value in the final **payment certificate** in terms of 34.6 except where the amount certified is in favour of the **employer**. In such an event the payment reduction shall remain at the adjustment level applicable to the final **payment certificate**.

	<p>31.8(B) Where security is a payment reduction in term of 14.7 has been selected the value of the works in terms of 31.4.1 and materials and goods in terms of 31.4.2 shall be certified in full. The value certified shall be subject to the following percentage adjustments:</p> <p>31.8(B).1 Ninety per cent (90%) of such value in interim payment certificates issued up to the date of practical completion</p> <p>31.8(B).2 Ninety-seven per cent (97%) of such value in interim payment certificates issued on the date of practical completion and up to but excluding the date of final completion</p> <p>31.8(B).3 Ninety-nine per cent (99%) of such value in interim payment certificates issued on the date of final completion and up to but excluding the final payment certificate in terms of 34.6</p> <p>31.8(B).4 One hundred per cent (100%) of such value in the final payment certificate in terms of 34.6 except were the amount certified is in favour of the employer. In such an event the payment reduction shall remain at the adjustment level applicable to the final payment certificate</p> <p>31.12 Delete the following: "Payment shall be subject to the employer giving the contractor a tax invoice for the amount due."</p> <p>32.5.1 Add the following to the end of each of these clauses: "...due to no fault of the 32.5.4 contractor" and 32.5.7</p> <p>34.1 Remove #</p> <p>34.2 Add # next to 34.2</p> <p>34.8 The principal agent shall certify one hundred per cent (100%) of the amount of the final account in the final payment certificate</p> <p>34.13 Replace "seven (7) calendar days" with "twenty one (21) calendar days" and delete the words: "subject to the employer giving the contractor a tax invoice for the amount due"</p> <p>36.1 Add the following clauses 36.1.3 to 36.1.5. under 36.1 to read as follows:</p> <p>36.1.3 refuses or neglects to comply strictly with any of the conditions of contract</p> <p>36.1.4 estate being sequestrated; liquidated or surrendered in terms of the insolvency laws in force within the Republic of South Africa</p> <p>36.1.5 in the judgment of the employer, has engaged in corrupt or fraudulent practices in competing for or in executing the contract</p> <p>36.3 Remove reference to "No clause", and replace "principal agent" with "employer"</p> <p>36.7 Add the following: "Notwithstanding any clause to the contrary, on cancellation of this 37.5 agreement either by the employer or the contractor; or for any reason whatsoever, and the contractor shall on written instruction, discontinue with the works on a date stated 38.7 and withdraw himself from the site. The contractor shall not be entitled to refuse to withdraw from the works on the grounds of any lien or right of retention or on the grounds of any other right whatsoever"</p> <p>37.3.5 Replace "ninety (90)" with "one hundred and twenty (120) And 38.5.4</p>
--	---

	<p>39.3.5 Add the following words at the end thereof: “within one hundred and twenty (120) working days of completion of such a report”</p> <p>40.2.2 under clause 41 – Replace “one (1) year” with “three (3) years”</p> <p>40.6 under clause 41 – Remove reference to no clause</p> <p>40.7.1 Change “(10)” to “(15)”</p> <p>Add the following to the end thereof:</p> <p>Whether or not mediation resolves the dispute, the parties shall bear their own costs concerning the mediation and equally share the costs of the mediator and related costs.</p>
--	---

42.0	Part 2: Contract Data provided by the Contractor:
42.5	CONTRACT DETAILS
42.5.1	<p>Contractor:</p> <p>Postal address:</p> <p>_____</p> <p>_____</p> <p>_____</p> <p>Tel: _____ Fax: _____</p> <p>TAX / VAT Registration No: _____</p> <p>Physical address:</p> <p>_____</p> <p>_____</p> <p>_____</p>

42.5.2	The accepted contract sum inclusive of tax is R _____ Amount in words: _____
42.5.3 [31.3]	The latest day of the month for the issue of an interim payment certificate : _____
42.5.4 [32.12]	The preliminaries amounts shall be paid in terms of: Alternative A <input type="checkbox"/> Alternative B <input type="checkbox"/>
42.5.5 [32.12]	The preliminaries amounts shall be adjusted in terms of: Alternative A <input type="checkbox"/> Alternative B <input type="checkbox"/>
42.5.7 [14]	<p>The security to be provided by the contractor:</p> <p>(a) in respect of contracts up to R1 million, the contractor will provide security in terms of 14.1</p> <p>(b) in respect of contracts above R1 million, the contractor will provide, as security, one of the following:</p> <p>(1) cash deposit of 10 % of the contract sum (excluding VAT) Yes <input type="checkbox"/> No <input type="checkbox"/></p> <p>(2) variable construction guarantee of 10 % of the contract sum (excluding VAT) (DPW-10.3 EC) Yes <input type="checkbox"/> No <input type="checkbox"/></p> <p>(3) payment reduction of 10% of the value certified in the payment certificate (excluding VAT) Yes <input type="checkbox"/> No <input type="checkbox"/></p> <p>(6) cash deposit of 5% of the contract sum (excluding. VAT) and a payment reduction of 5% of the value certified in the payment certificate (excluding. VAT) Yes <input type="checkbox"/> No <input type="checkbox"/></p> <p>(7) fixed construction guarantee of 5% of the contract sum (excluding VAT) and a payment reduction of 5% of the value certified in the payment certificate (excluding VAT) (DPW-10.1 EC) Yes <input type="checkbox"/> No <input type="checkbox"/></p> <p>NB. Guarantees submitted must be issued by either an insurance company duly registered in terms of the Short-Term Insurance Act, 1998 (Act 35 of 1998) or by a bank duly registered in terms of the Banks Act, 1990 (Act 94 of 1990) on the pro-forma referred to above. No alterations or amendments of the wording of the pro-forma will be accepted.</p>
42.5.8 [29.7.2]	The annual building holiday period after the commencement of the construction period : From: _____ to _____

42.6	DOCUMENTS
42.6.1	<p>Contract documents marked and annexed hereto:</p> <p>Priced bills of quantities: Yes <input type="checkbox"/> No <input type="checkbox"/> Document marked as: _____</p> <p>Lump sum document: : Yes <input type="checkbox"/> No <input type="checkbox"/> Document marked as: _____</p> <p>Guarantees: Yes <input type="checkbox"/> No <input type="checkbox"/> Document marked as: _____</p> <p>Contract drawings: Yes <input type="checkbox"/> No <input type="checkbox"/> Document marked as: _____</p> <p>Other documents: Yes <input type="checkbox"/> No <input type="checkbox"/> (<i>Attach additional pages if more space is required</i>)</p> <p>_____</p> <p>_____</p> <p>_____</p> <p>_____</p> <p>_____</p> <p>_____</p>

Fixed Construction Guarantee – JBCC

FIXED CONSTRUCTION GUARANTEE
JBCC 2000 PRINCIPAL BUILDING AGREEMENT
(Edition 4.1 of March 2005)

HEAD OF DEPARTMENT
DEPARTMENT OF ROADS AND PUBLIC WORKS
GOVERNMENT OF THE REPUBLIC OF SOUTH AFRICA

TO: CFO - Mr B Slingers
Tebogo Leon Tume Complex
9 - 11 Stokroos Street
Square Hill Park
KIMBERLEY, 8301

Sir,

**FIXED CONSTRUCTION GUARANTEE FOR THE EXECUTION OF A CONTRACT
IN TERMS OF JBCC 2000 (4.1 EDITION MARCH 2005)**

1. With reference to the contract between _____
_____ (hereinafter referred to as the “**contractor**”) and the Government of the Republic of South Africa in its DEPARTMENT OF ROADS & PUBLIC WORKS (hereinafter referred to as the “**employer**”), Contract/Tender No:DRPW 016/2021 for the CONSTRUCTION OF DOUBLE ECD CLASSROOM, REPAIRS TO EXISTING SCHOOL AND BOREHOLE REPAIRATION AT GN PRESSLY I/S

(hereinafter referred to as the “contract”) in the amount of R *insert amount, (insert amount in words)*, (hereinafter referred to as the **contract sum**),

I / We, _____

in my/our capacity as _____ and hereby

representing _____ (hereinafter referred to as the “**guarantor**”) advise that the **guarantor** holds at the **employer’s** disposal the sum of R *insert amount, (insert amount in words)* being 10% of the **contract sum** (excluding VAT), for the due fulfilment of the contract.
2. The **guarantor** hereby renounces the benefits of the exceptions *non numeratae pecunia; non causa debiti; excussionis et divisionis*; and all other exceptions which could be pleaded against the enforcement of this guarantee, with the meaning and effect whereof I/we declare myself/ourselves to be conversant, and undertake to pay the **employer** the amount guaranteed, during the period when the claim is received by the **guarantor**, on receipt of a written demand from the **employer** to do so, and which demand the **employer** may make if the **employer** has a right of recovery against the **contractor** in terms of 33.0 of the contract.
3. Subject to the above, but without in any way detracting from the **employer’s** rights to adopt any of the procedures provided for in the contract, the said demand can be made by the **employer**, at any stage prior to the expiry of this guarantee.
4. The amount paid by the **guarantor** in terms of this guarantee may be retained by the **employer** on condition that upon the issue of the last final **payment certificate**, the **employer** shall account to the **guarantor** showing how this amount has been expended and refund any balance due to the **guarantor**.
5. The **employer** shall have the absolute right to arrange his affairs with the **contractor** in any manner which the **employer** deems fit and the **guarantor** shall not have the right to claim his release on account of any conduct alleged to be prejudicial to the **guarantor**. Without derogating from the foregoing, any compromise, extension of the **construction period**, indulgence, release or variation of the **contractor’s** obligation shall not affect the validity of this guarantee.

6. This undertaking is neither negotiable nor transferable, and
- (a) must be surrendered to the **guarantor** at the time when the **employer** accounts to the **guarantor** in terms of clause 4 above, or
 - (b) shall lapse on the date of the last **certificate of practical completion**; and
 - (c) shall not be interpreted as extending the **guarantor's** liability to anything more than payment of the amount guaranteed.

SIGNED AT _____ ON THIS _____ DAY OF _____ 201__

AS WITNESS

- 1. _____
- 2. _____

By and on behalf of

(insert the name and physical address of the guarantor)

NAME: _____

CAPACITY: _____
(duly authorised thereto by resolution attached marked Annexure A)

DATE: _____

- A. No alterations and/or additions of the wording of this form will be accepted.
- B. The physical address of the guarantor must be clearly indicated and will be regarded as the guarantor's *domicilium citandi et executandi*, for all purposes arising from this guarantee.
- C. This GUARANTEE must be returned to: _____

Variable Construction Guarantee – JBCC

VARIABLE CONSTRUCTION GUARANTEE
JBCC 2000 PRINCIPAL BUILDING AGREEMENT

(Edition 4.1 of March 2005)

HEAD OF DEPARTMENT
DEPARTMENT OF ROADS AND PUBLIC WORKS
GOVERNMENT OF THE REPUBLIC OF SOUTH AFRICA

TO: CFO – Mr B Slingers
Tebogo Leon Tume Complex
9 - 11 Stokroos Street
Square Hill Park
KIMBERLEY, 8301

Sir,

VARIABLE CONSTRUCTION GUARANTEE FOR THE EXECUTION OF A CONTRACT IN TERMS OF JBCC 2000
(4.1 EDITION MARCH 2005)

5. With reference to the contract between _____

_____ (hereinafter referred to as the “**contractor**”) and the Government of the Republic of South Africa, in its DEPARTMENT OF ROADS & PUBLIC WORKS, (hereinafter referred to as the “**employer**”),
Contract/Tender No: DRPW 016/2021 for the CONSTRUCTION OF DOUBLE ECD CLASSROOM AND NUTRITION CENTRE AT GAOSHUPE PRIMARY SCHOOL

(hereinafter referred to as the “contract”) in the amount of R **insert amount, (insert amount in words)** (hereinafter referred as the **contract sum**),

I / We, _____

in my/our capacity as _____ and hereby

representing _____ (hereinafter referred to as the “**guarantor**”) advise that the **guarantor** holds at the **employer’s** disposal the sum of R **insert amount, (insert amount in words)** being 10% of the **contract sum** (excluding VAT), for the due fulfillment of the contract.

6. I / We advise that the **guarantor’s** liability in terms of this guarantee shall be reduced as follows:

- (a) From and including the date on which this guarantee is issued and up to and including the date of payment of the amount in the last final **payment certificate**, the **guarantor** will be liable in terms of this guarantee to the maximum amount of 10% of the **contract sum** (excluding VAT);
- (b) From and including the day after the date of the last **certificate of practical completion** and up to and including the date of the last **final completion** certificate, the **guarantor’s** liability will be reduced to 3% of the value of the works (excluding VAT);
- (c) From and including the day after the date of the last **final completion** certificate and up to and including the date of settlement of the amount in the last final **payment certificate**, the **guarantor’s** liability will be reduced to 1% of the value of the works (excluding VAT);
- (d) This guarantee shall expire on the date of payment of the amount in the last final payment certificate.

7. The **guarantor** hereby renounces the benefits of the exceptions *non numeratae pecunia; non causa debiti; excussionis et divisionis*; and all other exceptions which could be pleaded against the enforcement of this guarantee, with the meaning and effect whereof I/we declare myself/ourselves to be conversant, and undertake to pay the **employer** the amount guaranteed, during the period when the claim is received by the **guarantor**, on receipt of a written demand from the **employer** to do so, and which demand the **employer** may make if the **employer** has a right of recovery against the **contractor** in terms of 33.0 of the contract.

(c) Subject to the above, but without in any way detracting from the **employer's** rights to adopt any of the procedures provided for in the contract, the said demand can be made by the **employer** at any stage prior to the expiry of this guarantee.

(d) The amount paid by the **guarantor** in terms of this guarantee may be retained by the **employer** on condition that upon the issue of the last final **payment certificate**, the **employer** shall account to the **guarantor** showing how this amount has been expended and refund any balance due to the **guarantor**.

(e) The **employer** shall have the absolute right to arrange his affairs with the **contractor** in any manner which the **employer** deems fit and the **guarantor** shall not have the right to claim his release on account of any conduct alleged to be prejudicial to the **guarantor**. Without derogating from the foregoing, any compromise, extension of the construction period, indulgence, release or variation of the **contractor's** obligation shall not affect the validity of this guarantee.

(f) This undertaking is neither negotiable nor transferable, and

(a) must be surrendered to the **guarantor** at the time when the **employer** accounts to the **guarantor** in terms of clause 5 above, or

(b) shall lapse in accordance with clause 2(d) above; and

© shall not be interpreted as extending the **guarantor's** liability to anything more than the payment of the amount guaranteed.

SIGNED AT _____ ON THIS _____ DAY OF

_____ 201__

AS WITNESS

3. _____

4. _____

By and on behalf of

(insert the name and physical address of the guarantor)

NAME: _____

CAPACITY: _____
(duly Authorized thereto by resolution attached marked Annexure A)

DATE: _____

D. No alterations and/or additions of the wording of this form will be accepted.

- E. The physical address of the guarantor must be clearly indicated and will be regarded as the guarantor's *domicilium citandi et executandi*, for all purposes arising from this guarantee.
- F. This GUARANTEE must be returned to: _____
- _____

PART C3: SCOPE OF WORKS

Scope of Works – JBCC

SCOPE OF WORKS
JBCC 2000 PRINCIPAL BUILDING AGREEMENT
(Edition 4.1 of March 2005)

PROJECT	CONSTRUCTION OF DOUBLE ECD CLASSROOM, REPAIRS TO EXISTING SCHOOL AND BOREHOLE REPARATION AT GN PRESSLY I/S
----------------	--

C3. Scope of Works

EXTENT OF THE WORKS

In general, the works consist of construction of a new double early childhood development classroom including repairs and renovations to the existing school and the repairing of a borehole with associated site works.

The following structures or work is to be carried out:

1. A double Early Childhood Development Structure
2. Repairs and renovations to existing school
3. Repairing of an existing borehole

ORDER OF THE WORKS

As per contractor's preliminary programme and as agreed by Project Leader and not to exceed the contract period

ACCESS

The site is at GN Pressly Intermediate School

Longlands

Dikgatlong Municipal Area

Access to the premises will be pointed out by the representative of the department on site.

Health and Safety Specification

STANDARD HEALTH AND SAFETY SPECIFICATION

Standard Bills

These specifications shall be used in conjunction with all other applicable Health and Safety specifications, Legislation as in Occupational Health and Safety Act no. 85 of 1993 as amended by Act no.181 of 1993, the Construction Regulations as promulgated in 2014 and incorporated into the OHS Act by Government Notice No. R1010 published in Government Gazette 25207, General Safety Regulations as promulgated on 18 July 2006 and incorporated into the OHS Act by Government Notice No. 1010 published in Government Gazette 25207 and all other relevant regulations incorporated into the OHS Act as well as ISO 9 000, all Environmental legislation such as:

- Environment Conservation Act No. 73 of 1989
- National Water Act No. 36 of 1998
- Hazardous Substances Act No. 15 of 1973
- Atmospheric Pollution Prevention Act No.45 of 1965
- Physical Planning Act 88 of 1967

GENERAL

- Client

The Client, Department of Roads and Public Works, shall execute his duties as per Regulation 4 of the Construction Regulations of 2003 that states inter alia, the following:

1. A client shall be responsible for the following in order to ensure compliance with the provisions of the Act-
 - (a) Prepare health and safety specifications for the construction work, and provide any Contractor who is making a bid or appointed to perform work for the client with the same;
 - (b) Appoint each Contractor in writing for the project or part thereof on a construction site;
 - (c) Take reasonable steps to ensure that each Contractor's health and safety plan is implemented and maintained on the construction site. Provided that the steps taken, shall include periodic audits at intervals, mutually agreed upon between the client and the Contractor, but at least once every month;
 - (d) Stop any Contractor from executing construction work, which is not in accordance with, the Contractor's health and safety plan;
 - (e) Ensure that where changes are brought about to the design or construction, sufficient health and safety information and appropriate resources are made available to the principal contractor to execute the work safely;
 - (f) Ensure that every Contractor is registered and in good standing with the Compensation fund or with a licensed compensation insurer prior to commencing on site.
 - (g) Ensure that potential principal contractors submitting tenders, have made provision for the cost of health and safety measures during construction process.

Therefore, the following specifications from the Client to the Contractor:

- Each and every Contractor shall make the following appointments and provide the necessary training accordingly:

- (a) Construction Works Supervisor
- (b) Health and Safety Representatives
- (c) Health and Safety Committee
- (d) Machinery Supervisor
- (e) Excavation Inspector
- (f) And all the necessary appointments as per the OHS Act and the relevant Regulations

All appointments should be completed before work commencement, signed, dated and completed in full, be fully explained to the nominated individual and should be at all times displayed on Site Notice Board that will have to be at least 600mm by 800mm.

- The Site Notice Board should also inter alia, have the following information on it:
 - a. Site regulations concerning safe working procedures
 - b. Information on the nearest first-aid station
 - c. Ambulance
 - d. Doctor
 - e. CSO's number and
 - f. Other relevant persons
- Each and every Contractor shall give notification of Construction work to the Office of the Department of Labour **PRIOR** to commencement of work.
- Each Contractor shall provide the Client with a Pre Site establishment checklist
- Each Contractor shall to monthly safety audits on the project and provide the Client with a copy thereof
- Each Contractor shall provide to the Client a Health and Safety Representative inspection checklist and ensure that Health and Safety representatives do inspections at least on a monthly basis
- Each Contractor shall provide and demonstrate to the Client a Health and Safety management policy
- As per the General Safety Regulations Regulation 4 as contemplated in the Basic Conditions of Employment Act, No. 3 of 1983, have the relevant amount of trained First-Aiders on site.
- In terms of Regulation 3 of the General Safety Regulations, provide a first-aid box or boxes on the premises of work
- In terms of Section 23 of the OHS Act, provide all workers at all times, with the necessary PPE.
- In terms of the Facilities Regulations provide the necessary facilities such as proper ablution, during space, lockers and any other item as per the Facilities Regulations that is necessary to carry out the work safely and without risk to the health of the workers.
- Keep an incident record book on site at all times.

SAFE WORKING LOADS

The Contractor shall ensure that where applicable:

- safe working loads of hoists, load bearing beams and cranes are prominently displayed at all times.
- The safe working loads are not exceeded under any circumstances.
- All lifting gear is marked with a unique identity number and recorded in a register

ELECTRICAL EQUIPMENT AND PROCEDURES USED BY THE CONTRACTOR

All electrical equipment shall be regularly inspected by a qualified electrician, who shall be appointed by the Contractor. And the inspections shall be logged. The frequency of inspections shall be determined by the Client. A record of the inspections shall be kept and shall be made available to the Client on request

The Contractor shall ensure that all his electrical equipment conforms to operational and safety requirements.

All earth leakage units shall be tested at intervals of not more than one month and signed for by a qualified electrician.

COMMISSIONING SAFETY PRECUATIONS

The Contractor shall ensure that wherever repairs, adjustments of any other work are undertaken on any plant or machinery, the power supply is switched off, disconnected or the plant/machinery disengaged until the work or repairs have been completed.

A Certificate of Completion by a qualified master electrician will be issued after electrical work is completed.

TOXIC MATERIALS

The Contractor shall exercise all necessary care in the handling of toxic compounds and shall be able to identify the major chemical components in the event of medical treatment being required.

A designated route as well as a dumping site will be identified for the transportation and disposal of waste material by the service provider.

INDEMNITY OF THE CLIENT AND HIS AGENTS

Annexure A to this Specification contains a "Mandatory Form of Authority and Agreement in terms of Section 37(2) of the Occupational Health and Safety Act No 85/93, as amended, which agreement shall be entered into and duly signed by both the Client and the Contractor prior to commencement of work. A copy of the signed agreement shall be included in the Contractor's Health and Safety Plan.

Any acceptance, approval, check, certificate, consent, examination, inspection, instruction, notice observation, proposal, request, test or similar act by either the Client or any of his Agents, including lack of disapproval, shall not relieve the Contractor from any responsibility he has under the Act and the relevant regulations (Construction Regulation), including responsibility for errors, omissions, discrepancies and non-compliance.

SPECIFIC REQUIREMENTS

Design

No significant hazards can be identified which have not been considered in the detailed design. However, hazard must be anticipated that are due to and arising from shoddy and careless workmanship and unconventional construction methods used by semi-qualified and unqualified craftsmen during skills transfer.

Work sequences are a logical progression of the construction of a building under consideration of the tender documentation, National Building Regulations, Regulations, the Standard Occupational Health and Safety Specifications, other specifications and manufacturers' instructions.

Security

The Contractor's material site must be properly secured.

Existing environment

The surrounding roads and properties will be pointed out to the Contractor at site handover.

If the flow of traffic is in no way going to be hampered by the contractor's work, the necessary traffic authorities must be immediately informed.

Existing services

All known services will be pointed out at site handover.

Contractors must recognize that all services on the site must be expected to be "live" and potentially critical to the safe functioning of the works. Precautions for any work on or near them should be identified, planned, approved and taken accordingly.

In the event that previously unidentified services are discovered, Contractors shall immediately refer detail of location, suspected condition and status to the Client and await instruction. On no account must any services be interfered with without specific instruction and authority.

Ground conditions

As per the geotechnical assessment.

Related restrictions affecting health and safety

Being in a residential area, normal daytime working hours are to be adhered to in order to minimize disturbance to surrounding residences.

No unauthorized blasting in a residential area will be done without authorization from the client.

Control of pollution

All rubble, refuse, etc. is to be disposed of in accordance with the municipal by-laws.

Needed to mention, the above mentioned health and safety specifications should be used in accordance with the standard specifications as can be found in the existing tender document of the Client.

The Client can and will, if necessary and in the interest of health and safety, amends the above mentioned specifications.

An identified and agreed dumping site will be used in case of hazardous material. A disposal certificate will be issued by the contractor after disposal.

- **Principal Contractor and Contractor**

In terms of Regulation 5 of the Construction Regulations, after receiving the health and safety specifications from the Client, the Principal Contractor shall provide and demonstrate to the Client a Health and Safety Plan. This Health and Safety Plan shall indicate that the (Contractor) shall perform, but is not limited to, the following duties:

GENERAL REQUIREMENTS

- Administration
- Appointments
- Safety committees
- Registers, Checklists and permits
- Incident management
- Emergency planning
- Contractors
- Risk assessment
- Audits
- Hazardous substance control
- Training
- Additional requirements
- Planning

Annexure:

The following annexures should be attached to the Health and Safety Plan and the format should be agreed upon between the Client and the Contractor:

- Pro forma for Construction Works Supervisor appointment
- Pro forma for Health and Safety Representative Appointment and his IOSH membership
- Pro forma for Machinery Supervisor appointment
- Pro forma for Excavation Inspector appointment
- Pro forma for Notification of Construction Work
- Pro forma – Pre Site Inspection Checklist
- Monthly Safety Audit Checklist
- Health and Safety Representative Inspection checklist
- Health and Safety Management Policy

CONCLUSION

The objectives of this document is to outline all necessary procedures required to implement and maintain a comprehensive Occupational Health and Safety System for Construction Projects in line with specifications prescribed by the Department of Roads and Public Works.

It is general business imperative of the Department of Roads and Public Works to understand and embrace safe working procedures. Violations of simple safety procedures can lead to injury and even loss of life. Every accident, no matter how minor, can be translated into costs against the Project. These costs are both direct (damage to property, medical expenses, etc.) and indirect (investigation proceedings, disruption of work, delay in program, plant replacements, etc).

In order for an easier understanding of legislative requirements in particular with regard to the Construction Regulations this proposed planning document has been compiled in a very simplistic manner. It will therefore not focus on each and every scenario that may arise and does not intend to convey all requirements of statutes other than the following:

1. Occupational Health and Safety Act No. 85/93 as amended by Act No. 181/93
2. Incorporated Regulations of the Act – Construction Regulations of 2003
3. Relevant SABS codes of the Practice as per Section 40 of the OHS Act.
4. Compensation for Occupational Injury and Diseases Act no. 130 of 1993 as amended.

STANDARD ABBREVIATIONS

OCCUPATIONAL HEALTH AND SAFETY

ITEM	TERM	ABBREVIATION
1	Health and Safety	H&S
2	Occupational Health and Safety	OHS
3	Safety Health and environment Representative	SHE REP
4	Hazard Identification and Risk Assessment	HIRA
5	Personal Protective Equipment	PPE
6	General Administrative Regulations	GAR
7	Facilities Regulations	FR
8	General Safety Regulations	GSR
9	Environmental Regulations	ER
10	Electrical Installation Regulations	EIR
11	Asbestos Regulations	AR
12	Driven Machinery Regulations	DMR
13	General Machinery Regulations	GMR
14	Electrical Machinery Regulations	EMR
15	Diving Regulations	DR
16	Lead Regulations	LR
17	Vessels under Pressure Regulations	VPR
18	Regulations for Hazardous Chemicals Substances	HAZCHEM Reg.
19	Major Hazard Installation Regulations	MHIR
20	Construction Regulations	CR
21	Mines Health and Safety Act	MHS ACT
22	Compensation for Occupational Injuries and Diseases Act	COIDA
23	South African Bureau of Standards	SABS
24	Construction Safety Officer	CSO
25	Medical Safety Data Sheet	MSDS
26	Tunneling Regulations	TR
27	Traffic Calming Devices	TCD
28	Environmental Impact Assessment	EIA
29	Hazardous Chemical Substances	HCS
30	Dangerous Goods	DG
31	Dry Chemical Powders	DCP

HEALTH AND SAFETY SPECIFICATION

BREAKDOWN OF MINIMUM EXPECTED COST ITEMS

CARRY TOTAL TO SECTION C, CLAUSE C11 OF PRELIMINARIES

NO	GENERAL REQUIREMENTS	STATUE	QUANTITY	RATE	AMOUNT
1	Contractor's Health and safety Plan	Regulation 5 of CR	1/site		
2	Contractor's full time construction Supervisor	Regulation 6(1) of CR	1/site		
3	Risk Assessment	Regulation 7(1)	1/site		
4	Fall protection plan	Regulation 8(1)	1/site		
5	Demolition work	Regulation 12 (1) of CR	1		
6	Scaffolding and suspended platforms supervisor (Full time)	Regulation 14(1) of CR	1		
7	Construction welfare facilities	Regulation 28(1)	1		
8	Health and safety induction	Section 13 of OHS ACR 85/93	1		
9	Trained health and safety representatives	Section 17 and 18 of OHS ACT 85/93	2 rep for every ten employees		
10	Trained health and safety committee(s)	Section 19 and 20 of OHS ACT	At least one (1) Committee		
11	Provision of PPE for workers free of charge at employer's expense	Section 23 of OHS Act 85/93	All workers on site		
12	Provision of trained first-aiders full time on site	Regulation 3(94) of GSR	2 trained first-aiders for up to every 10 employees		
13	Log books including health and safety file full time on site	Regulation 8(1) of GAR	1		
14	Notices on site	Regulation 11(1) of GAR	3		
15	Safety straps, safety harnesses, safety rails and safety devices	Section 8 of OHS ACT 85/93			
16	Full time health and safety officer on site		1		
17	Compliance to health and safety protocols related to the Covid-19 must clearly be incorporated into the Health and Safety Plan		1		
TOTAL CARRIED TO THE PRELIMINARIES CLAUSE C11 IN SECTION C OF THE PRELIMINARIES AND GENERAL					

PART C4: SITE INFORMATION

Site Information – JBCC

SITE INFORMATION
JBCC 2000 PRINCIPAL BUILDING AGREEMENT
(Edition 4.1 of March 2005)

Project title:	CONSTRUCTION OF DOUBLE ECD CLASSROOM, REPAIRS TO EXISTING SCHOOL AND BOREHOLE REPARATION AT GN PRESSLY I/S
-----------------------	--

C4 Site Information

1. LOCATION AND ACCESS

Gaoshupe Primary School

Pampierstad

Phokwane Municipal Area

Please contact the project leader for confirmation of the site. The project leader for this project is:

Alison Miller, Cell: +27 79 811 6454 , email: alycat.miller7@gmail.com or contact the implementing agent at 053 839 2100 for more information.

2. NATURE OF THE GROUND

Geotechnical tests were not carried out on site to determine the nature of the ground.

Tenderers / Bidders may however inspect the premises to make themselves thoroughly acquainted with the nature of the ground.

PART C2 : PRICING DATA

PRICING INSTRUCTIONS

JBCC 2000 PRINCIPAL BUILDING AGREEMENT

(Edition 4.1 of March 2005)

C2.1 Pricing Instructions

1. BILLS OF QUANTITIES

The pricing strategy adopted for this project is the **bills of quantities** which forms part of and must be read and priced in conjunction with all the other documents forming part of the **contract documents**, the Standard Conditions of Tender, Conditions of Contract, Specifications, Drawings and all other relevant documentation.

The Standard System of Measuring Building Work referred to in Clause 41.4.3 of Section 1: Preliminaries (Section A), has reference. Except where stated otherwise or where it is clear from the contents of the measured items, these bills of quantities have been compiled in accordance with the "Standard System of Measuring Building Work" 6th edition (as amended), issued by the Association of South African Quantity Surveyors. All measurements and payments will be done in accordance with the principles as laid down in the said Standard System of Measuring Building Work.

2. GENERAL PREAMBLES

For further amplification of descriptions of materials to be used and methods to be adopted, the contractor is referred to the Specification of Materials and Methods to be used (PW371) as published by the Department of Public Works (fourth revision, October 1993), the relevant descriptions which shall be deemed to be read and priced in conjunction with the descriptions in the **bills of quantities**. No claims arising from brevity of description of items fully described in the said specification will be entertained.

The document Specification of Materials and Methods to be used (PW371) is obtainable on request from the head office and all regional offices of the Department.

3. ORDERING OF MATERIALS

The Contractor shall place orders timeously for materials or specified articles that are required. Should the **bills of quantities** be used for ordering materials, this shall be entirely at the contractor's risk.

4. IMPORTED MATERIALS AND EQUIPMENT

Where imported items are listed in the tender documents, the tenderer shall provide all the information called for, failing which the price of any such item, material or equipment shall be excluded from currency fluctuations. (Refer to form DPW-23 EC for the Schedule of imported materials and equipment to be completed by the tenderer).

Notwithstanding any provisions elsewhere regarding the adjustment of contract prices, the price of any item, material or equipment listed in terms of this clause shall be excluded from the Contract Price Adjustment Provisions (if applicable).

5. VALUE ADDED TAX

The tender price must include for Value Added Tax (VAT). All rates, provisional sums, etc. in the **bills of quantities** must however be net (exclusive of VAT) with VAT calculated and added to the Total Value thereof in the Final Summary.

6. PRIME COST AMOUNTS

Prime cost amounts are a net allowance, excluding VAT, for materials only, and the tenderer should allow for the necessary labour, wastage, profit, etc in pricing these items.

7. EXISTING SERVICES

During construction in the various areas, it is anticipated that unknown live services will be exposed and temporary deviations will need to be constructed. The Contractor will be deemed to have made due allowance in his programming and pricing of the Bills of Quantities for possible delays due to the existence of unknown live services and no extension of time claims will be entertained in this regard.

8. SECURITY

The Contractor is to provide for his own site security and is to co-ordinate overall site security with any Nominated Sub-Contractors.

9. ACTS OF PARLIAMENT, ORDINANCES, REGULATIONS AND BY-LAWS AND OCCUPATIONAL HEALTH AND SAFETY ACT (ACT 85 OF 1993 – SECTION 37 [2])

Reference made to, or requirements called for in terms of the provisions of any Act of Parliament, Ordinance and the Regulations or By-Laws of any local or other statutory authority shall not in any way limit the Tenderer / Contractor's liability or obligations to familiarise himself with and comply with the provisions of all Acts of Parliament, Ordinances and the Regulations or By-Laws of any local or other statutory authority which may be applicable.

The Tenderer's attention is drawn to the fact that the Occupational Health and Safety Act (Act 85 of 1993 – Section 37[2]) is in force. Copies of the Act as well as the Construction Regulations 2003, issued in terms of the Act, are available from the Government Printing Works, 149 Bosman Street, Pretoria (Private Bag X85, Pretoria, 0001. Tel. 012 – 334 4500)

The Contractor is to provide the appropriate number of Safety Officers required for the execution of the full project and for the duration of the entire contract.

These Bills of Quantities contain items relating to the Construction Regulations, 2003 issued under the Occupational Health and Safety Act, 1993 (Act 85 of 1993). Tenderers must price separately all the relevant items under clause C11 of the Preliminaries to enable the Department to ensure that tenderers have made provision for the cost of all health and safety measures during the construction process.

10. CONTRACT PRICE ADJUSTMENT PROVISIONS (ESCALATION)

This Contract will be / ~~will not~~ be subject to escalation in terms of the JBCC Contract Price Adjustment Provisions.

11. LOCAL LABOUR

The Tenderer's attention is specifically drawn to Clause 13, Section 1: Preliminaries (Section C) of these Bills of Quantities.

It is strongly recommended that the successful Contractor appoint a community facilitator in order to facilitate the requirements of Clause 13 of the Preliminaries (Section C).

It must be clearly understood that should a community facilitator be appointed; he will remain the full responsibility of the Contractor and no claims will be entertained in this respect.

12. EXPENSES IN PREPARATION OF TENDERS

The Employer will not be responsible for, or pay for, any expenses or losses incurred by the Tenderer during the preparation of his tender.

C2.2- Bills of Quantities

PROVISIONAL BILLS OF QUANTITIES
FOR
CONSTRUCTION OF DOUBLE ECD CLASSROOM AT GN PRESSLY
PRIMARY SCHOOL
FOR
Department of Public Works

ARCHITECTS

Department of Roads and Public Works

Tel.
Fax:
e Mail:

Principal Agent

Department of Roads and Public Works
Tel.
Fax:
e Mail:

QUANTITY SURVEYORS

Department of Roads and Public Works
Quantity Surveyor's
9-11 Stockroos Street
Squarehill Park
Floors
8301

Tel. [053]-839-2100
Fax: [053]-839-2100
e Mail: dmaqutyana@gmail.com

SECTION NO. 1

PRELIMINARIES AND GENERAL

Amount

SECTION NO. 1

PRELIMINARIES AND GENERAL

MEANING OF TERMS 'TENDER / TENDERER'

Any reference to the words 'Tender' or 'Tenderer' herein and/or in any other documentation shall be construed to have the same meaning as the words 'Bid' or 'Bidder'

PRELIMINARIES

The JBCC Preliminaries Code 2103, May 2005 edition for use with the JBCC Principal Building Agreement Edition 4.1 Code 2101, March 2005 is taken to be incorporated herein.

The tenderer is deemed to have referred to these documents for the full intent and meaning of each clause.

These clauses are referred to by number and heading only. Where standard clauses or options are not applicable to the contract such modifications or corrections as are necessary are given under each relevant clause. Where an item is not relevant to this specific contract such item is marked "N/A" signifying "Not Applicable".

PRICING OF PRELIMINARIES

Should Option A, as set out in clause B10.3.1 hereinafter be used for the adjustment of preliminaries then each item priced is to be allocated to one or more of the three categories Fixed, Value Related or Time Related and the respective amounts entered in the spaces provided under each item

Items not priced in these Preliminaries shall be deemed to be included elsewhere in these Bills of Quantities.

SECTION A: JBCC PRINCIPAL BUILDING AGREEMENT

A1.0 DEFINITIONS AND INTERPRETATION

1 Clause 1.0

Clause 1.1 Definition of "Commencement Date" is added:

"COMMENCEMENT DATE" means the date that the agreement, made in terms of the Form of Offer and Acceptance, comes into effect

Clause 1.1 Definition of "Construction Guarantee" is amended by replacing it with the following:

"CONSTRUCTION GUARANTEE" means a guarantee at call obtained by the contractor from an institution approved by the employer in terms of the employer's construction guarantee form as selected in the schedule

Clause 1.1 Definition of "Construction Period" is amended by replacing it with the following:

"CONSTRUCTION PERIOD" means the period commencing on the commencement date and ending on the date of practical completion

Clause 1.1 Definition of "Corrupt Practice" is added:

Carried To Section Summary

R

Section No. 1
Bill No. 1
Preliminaries

		Amount
<p>"CORRUPT PRACTICE" means the offering, giving, receiving or soliciting of anything of value to influence the action of a public official in the procurement process or in contract execution.</p> <p>Clause 1.1 Definition of "Fraudulent Practice" is added:</p> <p>"FRAUDULENT PRACTICE" means a misrepresentation of facts in order to influence a procurement process or the execution of a contract to the detriment of any tenderer and includes collusive practice among tenderers (prior to or after the tender submission) designed to establish tender prices at artificial non-competitive levels and to deprive the tenderer of the benefits of free and open competition.</p> <p>Clause 1.1 Definition of "Interest" is amended by replacing it with the following:</p> <p>"INTEREST" means the interest rates applicable on this contract, whether specifically indicated in the relevant clauses or not, will be the rate as determined by the Minister of Finance, from time to time, in terms of section 80(1)(b) of the Public Finance Management Act, 1999 (Act No. 1 of 1999)</p> <p>Clause 1.1 Definition of "Principal Agent" is amended by replacing it with the following:</p> <p>"PRINCIPAL AGENT" means the person or entity appointed by the employer and named in the schedule. In the event of a principal agent not being appointed, then all the duties and obligations of a principal agent as detailed in the agreement shall be fulfilled by a representative of the employer as named in the schedule</p> <p>Clause 1.1 Definition of "Security" is amended by replacing it with the following:</p> <p>"SECURITY" means the form of security provided by the employer or contractor, as stated in the schedule, from which the contractor or employer may recover expense or loss</p> <p>Clause 1.6 is amended by replacing the words "prepaid registered post, telefax or e-mail" with "prepaid registered post or telefax"</p> <p>Clause 1.6.4 is amended by replacing it with the following:</p> <p>No clause</p>		
<p><u>OBJECTIVE AND PREPARATION</u></p> <p><u>A2.0 OFFER, ACCEPTANCE AND PERFORMANCE</u></p>		
2	Clause 2.0	Item
<p><u>A3.0 DOCUMENTS</u></p>		
3	Clause 3.0	Item
<p>Clause 3.2.1 is amended by replacing "14.1" with "14.0"</p> <p>Clause 3.7 is amended by the addition of the following:</p> <p>The contractor shall supply and keep a copy of the JBCC Series 2000 Principal Building Agreement and Preliminaries applicable to this contract on the site, to which the employer, principal agent and agents shall have access at all times.</p>		
Carried To Section Summary		R
Section No. 1		
Bill No. 1		
Preliminaries		

		Amount
	Clause 3.10 is amended by replacing the second reference to "principal agent" with the word "employer"	Item
	<u>A4.0 DESIGN RESPONSIBILITY</u>	
4	Clause 4.0	
	Clause 4.3 is amended by replacing it with the following: No clause.	Item
	<u>A5.0 EMPLOYER'S AGENTS</u>	
5	Clause 5.0 Clause 5.1.2 is amended to include clauses 32.6.3, 34.3, 34.4 and 38.5.8	Item
	<u>A6.0 SITE REPRESENTATIVE</u>	
6	Clause 6.0	Item
	<u>A7.0 COMPLIANCE WITH REGULATIONS</u>	
7	Clause 7.0	
	Note: A separate clause has been included in Section C: Specific Preliminaries of the bills of quantities / lump sum document for the contractor to have the opportunity to price for all the requirements of the Occupational Health and Safety Act, Construction Regulations and Health and Safety Specification.	Item
	<u>A8.0 WORKS RISK</u>	
8	Clause 8.0	Item
	<u>A9.0 INDEMNITIES</u>	
9	Clause 9	Item
	<u>A10.0 WORKS INSURANCES</u>	
10	Clause 10.0	
	Clause 10.0 is amended by the addition of the following clauses: 10.5 Damage to the Works (a) Without in any way limiting the contractor's obligations in terms of the contract, the contractor shall bear the full risk of damage to and/or destruction of the works by whatever cause during construction of the works and hereby indemnifies and holds harmless the employer against any such damage. The contractor shall take such precautions and security measures and other steps for the protection and security of the works as the contractor may deem necessary (b) The contractor shall at all times proceed immediately to remove or dispose of any debris arising from damage to or destruction of the works and to rebuild, restore, replace and/or repair the works (c) The employer shall carry the risk of damage to or destruction of the works and materials paid for by the employer that is the result of the excepted risks as set out in 10.6	
	Carried To Section Summary	R
	Section No. 1	
	Bill No. 1	
	Preliminaries	

Amount

(d) Where the employer bears the risk in terms of this contract, the contractor shall, if requested to do so, reinstate any damage or destroyed portions of the works and the costs of such reinstatement shall be measured and valued in terms of 32.0 hereof

10.6 Injury to Persons or loss of or damage to Properties

(a) The contractor shall be liable for and hereby indemnifies the employer against any liability, loss, claim or proceeding whether arising in common law or by statute, consequent upon personal injuries to or the death of any person whomsoever arising out of or in the course of or caused by the execution of the works unless due to any act or negligence of any person for whose actions the employer is legally liable

(b) The contractor shall be liable for and hereby indemnifies the employer against any liability, loss, claim or proceeding consequent upon loss of or damage to any moveable or immovable or personal property or property contiguous to the site, whether belonging to or under the control of the employer or any other body or person, arising out of or in the course of or by reason of the execution of the works unless due to any act or negligence of any person for whose actions the employer is legally liable

(c) The contractor shall, upon receiving a contract instruction from the principal agent, cause the same to be made good in a perfect and workmanlike manner at his own cost and in default thereof the employer shall be entitled to cause it to be made good and to recover the cost thereof from the contractor or to deduct the same from amounts due to the contractor

(d) The contractor shall be responsible for the protection and safety of such portions of the premises placed under his control by the employer for the purpose of executing the works until the issue of the certificate of practical completion

(e) Where the execution of the works involves the risk of removal of or interference with support to adjoining properties including land or structures or any structures to be altered or added to, the contractor shall obtain adequate insurance and will remain adequately insured or insured to the specific limit stated in the contract against the death of or injury to persons or damage to such property consequent on such removal or interference with the support until such portion of the works has been completed

(f) The contractor shall at all times proceed immediately at his own cost to remove or dispose of any debris and to rebuild, restore, replace and/or repair such property and to execute the works

10.7 High risk insurance

In the event of the project being executed in a geological area classified as a "High Risk Area", that is an area which is subject to highly unstable subsurface conditions that might result in catastrophic ground movement evident by sinkhole or doline formation the following will apply:

10.7.1 Damage to the works

The contractor shall, from the commencement date of the works until the date of the certificate of practical completion bear the full risk of and hereby indemnifies and holds harmless the employer against any damage to and/or destruction of the works consequent upon a catastrophic ground movement as mentioned above.

Carried To Section Summary

R

Section No. 1
Bill No. 1
Preliminaries

		Amount
<p>The contractor shall take such precautions and security measures and other steps for the protection of the works as he may deem necessary</p> <p>When so instructed to do so by the principal agent, the contractor shall proceed immediately to remove and/or dispose of any debris arising from damage to or destruction of the works and to rebuild, restore, replace and/or repair the works, at the contractor's own costs</p> <p>10.7.2 Injury to persons or loss of or damage to property</p> <p>The contractor shall be liable for and hereby indemnifies and holds harmless the employer against any liability, loss, claim or proceeding arising at any time during the period of the contract whether arising in common law or by statute, consequent upon personal injuries to or the death of any person whomsoever resulting from, arising out of or caused by a catastrophic ground movement as mentioned above</p> <p>The contractor shall be liable for and hereby indemnifies the employer against any and all liability, loss, claim or proceeding consequent upon loss of or damage to any moveable or immovable or personal property or property contiguous to the site, whether belonging to or under the control of the employer or any other body or person whomsoever arising out of or caused by a catastrophic ground movement, as mentioned above, which occurred during the period of the contract</p> <p>10.7.3 It is the responsibility of the contractor to ensure that he has adequate insurance to cover his risk and liability as mentioned in 10.7.1 and 10.7.2. Without limiting the contractor's obligations in terms of the contract, the contractor shall, within twenty-one (21) calendar days of the commencement date but before commencement of the works, submit to the employer proof of such insurance policy, if requested to do so</p> <p>10.7.4 The employer shall be entitled to recover any and all losses and/or damages of whatever nature suffered or incurred consequent upon the contractor's default of his obligations as set out in 10.7.1; 10.7.2 and 10.7.3. Such losses or damages may be recovered from the contractor or by deducting the same from any amounts still due under this contract or under any other contract presently or hereafter existing between the employer and the contractor and for this purpose all these contracts shall be considered one indivisible whole.</p>		
<u>A11.0 LIABILITY INSURANCES</u>		
11	Clause 11.0	Item
<u>A12.0 EFFECTING INSURANCES</u>		
12	Clause 12.0	Item
<u>A13.0 No clause</u>		
<u>A14.0 SECURITY</u>		
13	Clause 14.0	
Causes 14.1 - 14.8 are amended by replacing them with the following:		
Carried To Section Summary		R
Section No. 1		
Bill No. 1		
Preliminaries		

Amount

14.1 In respect of contracts with a contract sum up to R1 million the security to be provided by the contractor to the employer will be a payment reduction of five per cent (5%) of the value certified in the payment certificate (excluding VAT)

14.1.1 The payment reduction of the value certified in the payment certificate shall be mutatis mutandi in terms of 31.8(A)

14.1.2 The employer shall be entitled to recover expense and loss from the payment reduction in terms of 33.0 provided that the employer complies with the provisions of 33.4 in which event the employer's entitlement shall take precedence over his obligations to refund the payment reduction security or portions thereof to the contractor

14.2 In respect of contractors with a contract sum above R1 million, the contractor shall have the right to select the security to be provided in terms of 14.3, 14.4, 14.5, 14.6 or 14.7 as stated in the schedule. Such security shall be provided to the employer within twenty-one (21) calendar days from the commencement date. Should the contractor fail to select the security to be provided or should the contractor fail to provide the employer with the selected security within twenty-one (21) calendar days from commencement date, the security in terms of 14.7 shall be deemed to have been selected

14.3 Where security as a cash deposit of ten per cent (10%) of the contract sum. (excluding VAT) has been selected:

14.3.1 The contractor shall furnish the employer with a cash deposit equal in value to ten per cent (10%) of contract sum (excluding VAT) within twenty-one (21) calendar days from commencement date.

14.3.2 Within twenty-one (21) calendar days of the date of practical completion of works the employer shall reduce the cash deposit to an amount equal to three per cent (3%) of the contract value (excluding VAT), and refund the balance to the contractor

14.3.3 Within twenty-one (21) calendar days of the date of final completion of the works the employer shall reduce the cash deposit to an amount equal to one per cent (1%) of the contract value (excluding VAT) and refund the balance to the contractor

14.3.4 On the date of payment of the amount in the final payment certificate, the employer shall refund the remainder of the cash deposit to the contractor.

14.3.5 The employer shall be entitled to recover the expense and loss from the cash deposit in terms of 33.0 provided that the employer complies with the provisions of 33.4 in which event the employer's entitlement shall take precedence over his obligations to refund the cash deposit security or portions thereof to the contractor.

14.3.6 The parties expressly agree that neither the employer nor the contractor shall be entitled to cede the rights to the deposit to any third party

14.4 Where security as variables construction guarantee of ten per cent (10%) of the contract sum (excluding VAT) has been selected:

14.4.1 The contractor shall furnish the employer with an acceptable variable construction guarantee equal to ten per cent (10%) of the contract sum (excluding VAT) within twenty-one (21) calendar days from commencement day

Carried To Section Summary

R

Section No. 1
Bill No. 1
Preliminaries

	Amount
<p>14.4.2 The variable construction guarantee shall reduce and expire in terms of the Variable Construction Guarantee form included in the invitation to tender</p> <p>14.4.3 The employer shall return the variable construction guarantee to the contractor within fourteen (14) calendar days of it expiring</p> <p>14.4.4 Where the employer has a right of recovery against the contractor in terms of 33.0, the employer shall issue a written demand in terms of the variable construction guarantee</p> <p>14.5 Where security as fixed construction guarantee of five per cent (5%) of the contract sum (excluding VAT) and five per cent (5%) payment reduction of the value certified in the payment certificate (excluding VAT) has been selected:</p> <p>14.5.1 The contractor shall furnish a fixed construction guarantee to the employer equal in value to five per cent (5%) of the contract sum (excluding VAT)</p> <p>14.5.2 The fixed construction guarantee shall come into force on the date of issue and shall expire on the date of the last certificate of practical completion</p> <p>14.5.3 The employer shall return the fixed construction guarantee to the contractor within fourteen (14) calendar days of it expiring</p> <p>14.5.4 The payment reduction of the value certified in the payment certificate shall be in terms of 31.8 (A) and 34.8</p> <p>14.5.5 Where the employer has the right of recovery against the contractor in terms of 33.0, the employer shall be entitled to issue a written demand in terms of the construction guarantee or may recover from the payment reduction or may be both</p> <p>14.6 Where security as cash deposit of five per cent (5%) of the contract sum (excluding VAT) and payment reduction of five per cent (5%) of the value certified in the payment certificate (excluding VAT) has been selected:</p> <p>14.6.1 The contractor shall furnish the employer with a cash deposit equal in value to five per cent (5%) of the contract sum (excluding VAT) within twenty-one (21) calendar days from commencement date</p> <p>14.6.2 Within twenty-one (21) calendar days of the date of practical completion of the works the employer shall refund the cash deposit in total to the contractor</p> <p>14.6.3 The payment reduction of value certified in a payment certificate shall be mutatis mutandi in terms of 31.8(A)</p> <p>14.6.4 Where the employer has the right of recovery against the contractor in terms of 33.0 the employer may issue a written demand in terms of 33.4 or may recover from the payment reduction or may be both</p> <p>14.7 Where security as payment reduction of ten per cent (10%) of the value certified in payment certificate (excluding VAT) has been selected:</p> <p>14.7.1 The payment reduction of the value certified in a payment certificate shall be mutatis mutandi in terms of 31.8(B)</p>	
<p>Carried To Section Summary</p>	<p>R</p>
<p>Section No. 1 Bill No. 1 Preliminaries</p>	

		Amount
14	<p>14.7.2 The employer shall be entitled to recover expense and loss from the payment reduction in terms of 33.0 provided that the employer complies with the provision of 33.4 in which event the employer's entitlement shall take precedence over his obligations to refund the payment reduction or portions thereof to the contractor</p> <p>14.8 Payments made by the guarantor to the employer in terms of the fixed or variable construction guarantee shall not prejudice the rights of the employer or contractor in terms of this agreement</p> <p>14.9 Should the contractor fail to furnish the security in terms of 14.2, the employer in his sole discretion and without notification to the contractor, is entitled to change the contractor's selected form of security to that of a ten per cent (10%) payment reduction of the value certified in the payment certificate (excluding VAT) whereafter 14.7 shall be applicable</p> <p><u>EXECUTION</u></p> <p><u>A15.0 PREPARATION FOR AND EXECUTION OF THE WORKS</u></p> <p>Clause 15.0</p> <p>Clause 15.1.1 is amended by replacing it with:</p> <p>No clause</p> <p>Clause 15.1.2 is amended by replacing it with:</p> <p>The security selected in terms of 14.0</p> <p>Clause 15.1 is amended by the addition of the following clause:</p> <p>15.1.4 An acceptable health and safety plan, required in terms of the Occupational Health and Safety Act, 1993 (Act 85 of 1993), within twenty-one (21) calendar days of commencement date</p> <p>Clause 15.2.1 is amended by replacing it with the following clause: Give the contractor possession of the site within ten (10) working days of the contractor complying with the terms of 15.1.4</p>	Item
	<u>A16.0 ACCESS TO THE WORKS</u>	
	15 Clause 16.0	Item
	<u>A17.0 CONTRACT INSTRUCTIONS</u>	
16	<p>Clause 17.0</p> <p>Clause 17.1.11 is amended by deleting the words "and the appointment of nominated and selected subcontractors"</p>	Item
	<u>A18.0 SETTING OUT OF THE WORKS</u>	
17	<p>Clause 18.0</p> <p><u>A19.0 ASSIGNMENT</u></p>	Item
	<u>A20.0 NOMINATED SUBCONTRACTORS</u>	
19	Clause 20.0	
Carried To Section Summary		R
Section No. 1		
Bill No. 1		
Preliminaries		

		Amount
	Clause 20.1.3 is amended by replacing it with the following: No clause Note: See item B9.1 hereinafter for adjustment of attendance on nominated subcontractors executing work allowed for under provisional sums	Item
	<u>A21.0 SELECTED SUBCONTRACTORS</u>	
20	Clause 21.0 Clause 21 is amended by replacing it with: No clause	Item
	<u>A22.0 EMPLOYER'S DIRECT CONTRACTORS</u>	
21	Clause 22.0	Item
	<u>A23.0 CONTRACTOR'S DOMESTIC SUBCONTRACTORS</u>	
22	Clause 23.0	Item
	<u>COMPLETION</u>	
	<u>A24.0 PRACTICAL COMPLETION</u>	
23	Clause 24.0	Item
	<u>A25.0 WORKS COMPLETION</u>	
24	Clause 25.0	Item
	<u>A26.0 FINAL COMPLETION</u>	
25	Clause 26.0 Clause 26.1.2 is amended by inserting "#" next to 26.1.2	Item
	<u>A27.0 LATENT DEFECTS LIABILITY PERIOD</u>	
26	Clause 27.0	Item
	<u>A28.0 SECTIONAL COMPLETION</u>	
27	Clause 28.0	Item
	<u>A29.0 REVISION OF DATE FOR PRACTICAL COMPLETION</u>	
28	Clause 29.0 Clause 29.2.5 is amended by replacing it with: No clause	Item
	<u>A30.0 PENALTY FOR NON-COMPLETION</u>	
29	Clause 30.0	Item
	<u>PAYMENT</u>	
	<u>A31.0 INTERIM PAYMENT TO THE CONTRACTOR</u>	
30	Clause 31.0	
Carried To Section Summary		R
Section No. 1		
Bill No. 1		
Preliminaries		

		Amount
<p>Clause 31.5.2 is amended by replacing "14.7.1" with "14.0"</p> <p>Clause 31.8 is amended by replacing it with the following two alternative clauses:</p> <p>Alternative A</p> <p>31.8(A) Where a security is selected in terms of 14.1; 14.5 or 14.6, the value of the works in terms of 31.4.1 and materials and goods in terms of 31.4.2 shall be certified in full.</p> <p>The value certified shall be subject to the following percentage adjustments:</p> <p>31.8(A).1 Ninety-five per cent (95%) of such value in interim payment certificates issued up to the date of practical completion</p> <p>31.8(A).2 Ninety-seven per cent (97%) of such value in interim payment certificates issued on the date of practical completion and up to but excluding the date of final completion</p> <p>31.8(A).3 Ninety-nine per cent (99%) of such value in interim payment certificates issued on the date of final completion and up to but excluding the final payment certificate in terms of 34.6</p> <p>31.8(A).4 One hundred per cent (100%) of such value in the final payment certificate in terms of 34.6 except where the amount certified is in favour of the employer.</p> <p>In such an event the payment reduction shall remain at the adjustment level applicable to the final payment certificate Alternative B</p> <p>31.8(B) Where security as a payment reduction in terms of 14.7 has been selected, the value of the works in terms of 31.4.1 and materials and goods in terms of 31.4.2 shall be certified in full.</p> <p>The value certified shall be subject to the following percentage adjustments</p> <p>31.8(B).1 Ninety per cent (90%) of such value in interim payment certificates issued up to the date of practical completion</p> <p>31.8(B).2 Ninety-seven per cent (97%) of such value in interim payment certificates issued on the date of practical completion and up to but excluding the date of final completion</p> <p>31.8(B).3 Ninety-nine per cent (99%) of such value in interim payment certificates issued on the date of final completion and up to but excluding the final payment certificate in terms of 34.6</p> <p>31.8(B).4 One hundred per cent (100%) of such value in the final payment certificate in terms of 34.6 except where the amount certified is in favour of the employer.</p> <p>In such an event the payment reduction shall remain at the adjustment level applicable to the final payment certificate</p> <p>Clause 31.12 is amended by deleting the following:</p> <p>Payment shall be subject to the employer giving the contractor a tax invoice for the amount due</p> <p><u>A32.0 ADJUSTMENT TO THE CONTRACT VALUE</u></p>		
31	<p>Clause 32.0</p> <p>Carried To Section Summary</p> <p>Section No. 1</p> <p>Bill No. 1</p> <p>Preliminaries</p>	<p>Item</p> <p>R</p>
127		

		Amount
	Clauses 32.5.1, 32.5.4 and 32.5.7 are amended by the addition of the following at the end of the sentence: "due to no fault of the contractor"	Item
	<u>A33.0 RECOVERY OF EXPENSE AND LOSS</u>	
32	Clause 33.0	Item
	<u>A34.0 FINAL ACCOUNT AND FINAL PAYMENT</u>	
33	Clause 34.0	
	Clause 34.1 is amended by removing "#" next to 34.1 Clause 34.2 is amended by removing "#" next to 34.2 Clause 34.8 is amended by deleting the words "where security as a fixed construction guarantee in terms of 14.4 has been selected or where payment reduction has been applied in terms of 14.7.1" Clause 34.13 is amended by replacing "seven (7) calendar days" with "twenty-one (21) calendar days" and deleting the words "subject to the employer giving the contractor a tax invoice for the amount due"	Item
	<u>A35.0 PAYMENT TO OTHER PARTIES</u>	
34	Clause 35.0	Item
	<u>CANCELLATION</u>	
	<u>A36.0 CANCELLATION BY EMPLOYER - CONTRACTOR'S DEFAULT</u>	
35	Clause 36.0	
	Clause 36.1 is amended by the addition of the following clauses: 36.1.3 refuses or neglects to comply strictly with any of the conditions of contract 36.1.4 estate being sequestrated, liquidated or surrendered in terms of the insolvency laws in force within the Republic of South Africa 36.1.5 in the judgment of the employer, has engaged in corrupt or fraudulent practices in competing for or in executing the contract Clause 36.3 is amended by removing the reference to "No clause" and replacing the words "principal agent" with "employer" Clause 36.0 is amended by the addition of the following clause: 36.7 Notwithstanding any clause to the contrary, on cancellation of this agreement either by the employer or the contractor; or for any reason whatsoever, the contractor shall on written instruction, discontinue with the works on a date stated and withdraw himself from the site. The contractor shall not be entitled to refuse to withdraw from the works on the grounds of any lien or right of retention or on the grounds of any other right whatsoever	Item
	<u>A37.0 CANCELLATION BY EMPLOYER - LOSS AND DAMAGE</u>	
	Clause 37.0 is amended by the addition of the following clause:	
	Carried To Section Summary	R
Section No. 1		
Bill No. 1		
Preliminaries		

		Amount
36	<p>37.5 Notwithstanding any clause to the contrary, on cancellation of this agreement either by the employer or the contractor; or for any reason whatsoever, the contractor shall on written instruction, discontinue with the works on a date stated and withdraw himself from the site.</p> <p>The contractor shall not be entitled to refuse to withdraw from the works on the grounds of any lien or right of retention or on the grounds of any other right whatsoever</p>	Item
	<p>Clause 37.0</p> <p>Clause 37.3.5 is amended by replacing "ninety (90)" with "one-hundred and twenty (120)"</p> <p><u>A38.0 CANCELLATION BY CONTRACTOR - EMPLOYER'S DEFAULT</u></p>	
37	<p>Clause 38.0</p> <p>Clause 38.5.4 is amended by replacing "ninety (90)" with "one-hundred and twenty (120)"</p> <p>Clause 38.0 is amended by the addition of the following clause:</p> <p>38.7 Notwithstanding any clause to the contrary, on cancellation of this agreement either by the employer or the contractor; or for any reason whatsoever, the contractor shall on written instruction, discontinue with the works on a date stated and withdraw himself from the site.</p> <p>The contractor shall not be entitled to refuse to withdraw from the works on the grounds of any lien or right of retention or on the grounds of any other right whatsoever</p>	Item
	<p><u>A39.0 CANCELLATION - CESSATION OF THE WORKS</u></p>	
38	<p>Clause 39.0</p> <p>Clause 39.3.5 is amended by the addition of the following at the end of the sentence: "within one hundred and twenty (120) working days of completion of such a report"</p>	Item
	<p><u>DISPUTE</u></p> <p><u>A40.0 DISPUTE SETTLEMENT</u></p>	
39	<p>Clause 40.0</p> <p>Clause 40.2.2 is amended by replacing "one (1) year" with "three (3) years"</p> <p>Clause 40.6 is amended by removing the reference to:</p> <p>No clause</p> <p>Clause 40.7.1 is amended by replacing "(10)" with "(15)" and by the addition of the following:</p> <p>Whether or not mediation resolves the dispute, the parties shall bear their own costs concerning the mediation and equally share the costs of the mediator and related costs</p>	Item
Carried To Section Summary		R
Section No. 1		
Bill No. 1		
Preliminaries		

		Amount
<u>SUBSTITUTE PROVISIONS</u>		
<u>A41.0 STATE CLAUSES</u>		
40	Clause 41.0	Item
<u>CONTRACT VARIABLES</u>		
<u>A42.0 THE SCHEDULE (DPW-04EC)</u>		
41	Clause 42.0	
	Tenderers are referred to the Contract Data for variables pertaining to this contract	Item
<u>SECTION B: JBCC PRELIMINARIES</u>		
<u>B1.0 DEFINITIONS AND INTERPRETATION</u>		
42	B1.1 Definitions and interpretation	
	See also clause A1.0 of Section A for additional and/or amended definitions which shall apply equally to this Section.	Item
<u>B2.0 DOCUMENTS</u>		
43	B2.1 Checking of documents	Item
44	B2.2 Provisional bills of quantities	Item
45	B2.3 Availability of construction documentation	Item
46	B2.4 Interests of agents	Item
47	B2.5 Priced documents	Item
48	B2.6 Tender submission	
	Clause 2.6 is amended by replacing "JBCC Form of Tender" with "Form of Offer and Acceptance "	Item
<u>B3.0 THE SITE</u>		
49	B3.1 Defined works area	Item
50	B3.2 Geotechnical investigation	Item
51	B3.3 Inspection of the site	Item
52	B3.4 Existing premises occupied	Item
53	B3.5 Previous work - dimensional accuracy	Item
54	B3.6 Previous work - defects	Item
55	B3.7 Services - known	Item
56	B3.8 Services - unknown	Item
57	B3.9 Protection of trees	Item
Carried To Section Summary		R
Section No. 1		
Bill No. 1		
Preliminaries		

		Amount
58	B3.10 Articles of value	Item
59	B3.11 Inspection of adjoining properties	Item
<u>B4.0 MANAGEMENT OF CONTRACT</u>		
60	B4.1 Management of works	Item
61	B4.2 Programme for the works	Item
62	B4.3 Progress meetings	Item
63	B4.4 Technical meetings	Item
64	B4.5 Labour and plant records	Item
<u>B5.0 SAMPLES, SHOP DRAWINGS AND MANUFACTURERS' INSTRUCTIONS</u>		
65	B5.1 Samples of materials	Item
66	B5.2 Workmanship samples	Item
67	B5.3 Shop drawings	Item
68	B5.4 Compliance with manufacturers' instructions	Item
<u>TEMPORARY WORKS AND PLANT</u>		
69	B6.1 Deposits and fees	Item
70	B6.2 Encloser of the works	Item
71	B6.3 Advertising	Item
72	B6.4 Plant, equipment, sheds and offices	Item
73	B6.5 Main notice board	Item
74	B6.6 Subcontractors' notice board	Item
<u>B7.0 TEMPORARY SERVICES</u>		
75	B7.1 Location	Item
76	B7.2 Water	Item
77	B7.3 Electricity	Item
78	B7.4 Telecommunication facilities	Item
79	B7.5 Ablution facilities	Item
<u>PRIME COST AMOUNTS</u>		
80	B8.1 Responsibility for prime cost amounts	Item
Carried To Section Summary		R
Section No. 1		
Bill No. 1		
Preliminaries		

131

		Amount
<u>B9.0 ATTENDANCE ON N/S SUBCONTRACTORS</u>		
81	B9.1 General Attendance	Item
82	B9.2 Special Attendance	Item
83	B9.3 Commissioning - fuel, water and electricity	Item
<u>B10.0 FINANCIAL ASPECTS</u>		
84	B10.1 Statutory taxes, duties and levies	Item
85	B10.3 Adjustment of preliminaries	
	Clauses B10.3.1 and B10.3.2 are amended by replacing "within fifteen (15) working days of taking possession of the site" with "when submitting his priced bills of quantities / lump sum document"	Item
86	B10.4 Payment certificate cash flow	Item
<u>B11.0 GENERAL</u>		
87	B11.1 Protection of the works	Item
88	B11.2 Protection/isolation of existing/sectionally occupied works	Item
89	B11.3 Security of the works	Item
90	B11.4 Notice before covering work	Item
91	B11.5 Disturbance	Item
92	B11.6 Environmental disturbance	Item
93	B11.7 Works cleaning and clearing	Item
94	B11.8 Vermin	Item
95	B11.9 Overhand work	Item
96	B11.11 As built information	Item
97	B11.12 Tenant installations	Item
Carried To Section Summary		R
Section No. 1		
Bill No. 1		
Preliminaries		

		Amount
<u>B1.0 DEFINITIONS AND INTERPRETATION</u>		
<u>SCHEDULE OF VARIABLES</u>		
<u>Schedule of variables:</u>		
98	<p>This schedule contains all variables referred to in this document and is divided into pre-tender and post-tender categories. The pre-tender category must be completed in full and included in the tender documents. Both the pre-tender and post-tender categories form part of these Preliminaries. Spaces requiring information must be filled in, shown as "not applicable" or deleted and not left blank. Where choices are offered, the non-applicable items are to be deleted. Where insufficient space is provided the information should be annexed hereto and cross-referenced to the applicable clause of the schedule. Key cross reference clauses are italicised in [] brackets</p> <p><u>12.1 PRE-TENDER INFORMATION</u></p> <p>12.1.1 Provisional bills of quantities</p> <p>[2.2] The quantities are provisional (Yes/No) = Yes</p> <p>12.1.2 Availability of construction documentation</p> <p>[2.3] Construction documentation is not complete (Yes/No) = Yes</p> <p>12.1.3 Interests of agents</p> <p>[2.4] Details:</p> <p>-----</p> <p>-----</p> <p>-----</p> <p>12.1.4 Defined works area</p> <p>[3.1] Details:</p> <p>-----</p> <p>-----</p> <p>-----</p> <p>12.1.5 Geotechnical investigation</p> <p>[3.2] Details = There is no investigation attached nor carried out on site</p> <p>12.1.6 Existing premises occupied</p> <p>[3.4] Specific requirements:</p> <p>12.1.7 Previous work - dimensional accuracy</p> <p>[3.5] Details:</p> <p>The contractor is responsible for the accuracy and in the event that existing work done prior the site possession is inaccurate, the contractor is to inform the principal agent immediately</p> <p>12.1.8 Previous work - defects</p> <p>[3.6] Details:</p>	Item
Carried To Section Summary		R
Section No. 1		
Bill No. 1		
Preliminaries		

133

Amount

12.1.9 Services - known

[3.7] Details:

12.1.10 Protection of trees

[3.9] Specific requirements:

The contractor is to preserve all trees on site and is to request instruction from the Principal Agent where trees are constricting the work areas or progress of work.

12.1.11 Inspection of adjoining properties

[3.11] Specific requirements:

The contractor is to ensure that no harm comes to adjoining buildings or property during the progress of the works.

12.1.12 Enclosure of the works

[6.2] Specific requirements:

The contractor is to enclose the works in the manner necessary to prevent members of the public, the client's workers or any other persons from being hurt due to coming into areas where construction activities are under way.

12.1.13 Offices

[6.4.3] Specific requirements:

The contractor shall provide, maintain and remove on completion of the works an office for the exclusive use of the principal agent, minimum size 4 x 3 x 3m high internally, suitably insulated and ventilated, provided with electric lighting and fitted with boarded floor, desk, chair, drawing stool, drawing board and lock-up drawers for drawings.

The office shall be kept clean and fit for use at all times.

Defined works area

12.1.14 Main notice board

[6.5] Specific requirements:

The contractor shall provide, erect where directed, maintain and remove on completion of the works a notice board size 3 x 3m as type Drawing GEN 063, constructed of suitable boarding with flat smooth surface and with edging bead 19mm thick round outer edges and projecting 12mm from face of boarding and rounded on front edge. The board shall be securely fixed to hoarding, where hoarding is provided, or fixed to and including a suitable supporting structure of timber or tubular posts and braces. The board is to be painted ivory white and the bead and 12mm wide dividing lines dark green. All wording shall be inscribed in dark green as per the coat of arms for SA. All wording shall be inscribed in dark green painted sans serif lettering

12.1.15 Subcontractors' notice board

[6.6] A Notice Board is required (Yes/No) = No

No Specific requirements: Not Applicable

12.1.16 Water [7.2]

Option A - by Contractor = Option A Applicable

Carried To Section Summary

R

Section No. 1

Bill No. 1

Preliminaries

Amount

Option B - by employer (free of charge)
Option C - by employer (metered)
12.1.17 Electricity [7.3]
Option A - by Contractor = Option A Applicable
Option B - by employer = (free of charge)
Option C - by employer = (metered)
12.1.18 Telecommunications
[7.4] Telephone (Yes/No) = Yes
Facsimile (Yes/No) = No
12.1.19 Ablution facilities
[7.5] Option A (by contractor) (Yes/No) = Option A Applicable
Option B (by employer) (Yes/No) = No
12.1.20 Protection of existing/sectionally occupied works
[11.2] Protection is required (Yes/No) = Yes
12.1.21 Special attendance
[9.2] Subcontractor (1) details = Not applicable
12.1.22 Protection of the works
[11.1] Specific requirements:
All precautions are to be taken to prevent damage or harm to the works. The client is to be indemnified against any and all eventualities. The existing buildings are to be insured against damage by the employer. However the contractor is to take all necessary precautions to prevent damage to existing buildings and property whilst he is in possession of the site.
12.1.23 Disturbance
[11.5] Specific requirements:
The contractor shall keep the site, structures, etc. well watered during operations to prevent dust and shall provide and erect and remove on completion of the works all necessary temporary dust screens all to the satisfaction of the principal agent
12.1.24 Environmental disturbance
[11.6] Specific requirements:
The contractor is to ensure that no environmental damage occurs on or over the site during the execution of the works and whilst he is in possession of the site. All precautions are to be taken to ensure that the water, soil, vegetation and air on and over the site are not contaminated whilst the contractor is in possession of the site.
12.2 POST-TENDER INFORMATION
12.2.1 Payment of preliminaries
[10.2] Option A (prorated) (Yes/No) = Yes
Option B (calculated) (Yes/No)

Carried To Section Summary

R

Section No. 1
Bill No. 1
Preliminaries

		Amount
12.2.2 Adjustment of preliminaries		
[10.3] Option A (three categories) (Yes/No) = Yes		
Option B (detailed breakdown) (Yes/No)		
12.2.3 Additional agreed preliminaries items		
Details:		

SECTION C: SPECIFIC PRELIMINARIES		
Section C: Specific Preliminaries:		
Section C contains specific preliminary items which apply to this contract except where N/A (Not Applicable) appears against an item		
99	* The drawings issued with the tender documents do not comprise the complete set but serve as a guide only for tendering purposes and for indicating the scope of the work to enable the tenderer to acquaint himself with the nature and extent of the works and the manner in which they are to be executed Should any part of the drawings not be clearly understood by the tenderer he shall, before submitting his tender, obtain clarification in writing from the principal agent.	Item
100	The document "Specification of Materials and Methods to be used (PW371-A) and (PW371-B)" is obtainable on the Department's website http://www.publicworks.gov.za/PDFs/consultants_docs/2013/2/PW371-A%20General%20Specification%20edition%202.0_July_2013.pdf and http://www.publicworks.gov.za/PDFs/consultants_docs/2013/2/PW371-B%20Particular%20Specification%20edition%202.0%20July2013.docx under "Consultants Guidelines), and shall be read in conjunction with the bills of quantities / lump sum document and be referred to for the full descriptions of work to be done and materials to be used	Item
101	Wherever a trade name for any product has been described in the bills of quantities / lump sum document, the tenderer's attention is drawn to the fact that any other product of equal quality may be used subject to the written approval of the principal agent being obtained prior to the closing date for submission of tenders If prior written approval for an alternative product is not obtained, the product described shall be deemed to have been tendered for	Item
102	Where imported items are listed in the tender documents, the tenderer shall provide all the information called for, failing which the price of any such item, materials or equipment shall be excluded from currency fluctuations. (refer to Schedule of Imported Materials and Equipment DPW-23(EC) to be completed by tenderer) Notwithstanding any provisions elsewhere regarding the adjustment of contract prices, the price of any item, material or equipment listed in terms of this clause shall be excluded from the Contract Price Adjustment Provisions (if applicable)	Item
Carried To Section Summary		R
Section No. 1		
Bill No. 1		
Preliminaries		

			Amount
103	The site is situated in a security area and the tenderer must arrange with the unit commander or other responsible officer to obtain permission to enter the site for tendering purposes	Item	
104	As the works falls within a security area the contractor must give the unit commander or other responsible officer notice before commencement of the works. Should the contractor fail to make such arrangements, admission to the site may be refused and any additional costs will be for the contractor's account	Item	
105	As the works falls within a security area the contractor shall obtain entrance permits for his personnel and workmen entering the area and shall comply with all regulations and instructions which may be issued from time to time regarding the protection of persons and property under the control of the Defence Force, Police or chief security officer	Item	
	<u>C1 CONTRACT DRAWINGS</u>		
	<u>C2 GENERAL PREAMBLES</u>		
	<u>C3 TRADE NAMES</u>		
	<u>C4 IMPORTED MATERIALS AND EQUIPMENT</u>		
	<u>C5 VIEWING THE SITE IN SECURITY AREAS</u>		
	<u>C6 COMMENCEMENT OF WORKS IN SECURITY AREAS</u>		
	<u>C7 ENTRANCE PERMITS TO SECURITY AREAS</u>		
	<u>C8 SECURITY CHECK OF PERSONNEL</u>		
	<u>Details:</u>		
106	The principal agent may require the contractor to have his personnel and workmen, or a certain number of them, security classified In the event of the principal agent requesting the removal of a person or persons from the works for security reasons, the contractor shall do so forthwith and shall thereafter ensure that such person or persons are denied access to the works and the site and/or to any document or information relating to the works	Item	
107	In terms of article 119 of the Defence Act, 44 of 1957, it is prohibited to sketch or to take photographs of any military site or installation or any building or civil works thereon or to be in possession of a camera or other apparatus used for taking of photographs except when authorized thereto by or on behalf of the Minister The same prohibition is also applicable to all correctional institutions in terms of article 44.1(e) of the Correctional Services Act 8 of 1959	Item	
108	Selection, appointment, briefing and making available of an Awareness Champion including provision of all relevant services, all in accordance with the HIV/AIDS Specification	Item	
	Carried To Section Summary	R	
	Section No. 1		
	Bill No. 1		
	Preliminaries		

		Amount	
109	Selection and appointment of a competent Service Provider approved by the principal agent, provision of a Service Provider Workshop Plan and a suitable venue, conducting of awareness workshops by means of traditional and/or modern multi-media techniques, including follow-up courses, making available all tuition material and performing assessment procedures, all in accordance with the HIV/AIDS Specification	Item	
110	Provision, displaying, maintaining and replacing when necessary of four plastic laminated posters, booklets and educational videos, etc. for the duration of the construction period, all in accordance with the HIV/AIDS Specification	Item	
111	Provision and maintenance of condom dispensers fixed in position, including male and female condoms, replenishing male and female condoms on a daily basis as required for the duration of the construction period, all in accordance with the HIV/AIDS Specification	Item	
112	Monitoring HIV/AIDS awareness of workers, providing the principal agent with access to information including making available all reports, thoroughly completed and reflecting the correct information, for the duration of the construction period and close out, all in accordance with the HIV/AIDS Specification	Item	
113	<p>The contractor shall comply with all the requirements set out in the Construction Regulations, 2003 issued under the Occupational Health and Safety Act, 1993 (Act No 85 of 1993).</p> <p>It is required of the contractor to thoroughly study the Health and Safety Specification that must be read together with and is deemed to be incorporated under this Section of the bills of quantities / lump sum document.</p> <p>The contractor must take note that compliance with the Occupational Health and Safety Act, Construction Regulations and Health and Safety Specification is compulsory. In the event of partial or total non-compliance, the principal agent, notwithstanding the provisions of clause A31.0 of Section A or any other clause to the contrary, reserves the right to delay issuing any progress payment certificate until the contractor provides satisfactory proof of compliance.</p> <p>The contractor shall not be entitled to any compensation of whatsoever nature, including interest, due to such delay of payment.</p> <p>Provision for pricing of the Occupational Health and Safety Act, Construction Regulations and Health and Safety Specification is made under this clause and it is explicitly pointed out that all requirements of the aforementioned are deemed to be priced hereunder and no additional claims in this regard shall be entertained.</p>	Item	
114	The contractor shall comply with all the requirements set out in the Construction Regulations, 2003 issued under the Occupational Health and Safety Act, 1993 (Act No 85 of 1993).		
Carried To Section Summary		R	
Section No. 1			
Bill No. 1			
Preliminaries			

	Item	Amount
<p>It is required of the contractor to thoroughly study the Health and Safety Specification that must be read together with and is deemed to be incorporated under this Section of the bills of quantities / lump sum document.</p> <p>The contractor must take note that compliance with the Occupational Health and Safety Act, Construction Regulations and Health and Safety Specification is compulsory. In the event of partial or total non-compliance, the principal agent, notwithstanding the provisions of clause A31.0 of Section A or any other clause to the contrary, reserves the right to delay issuing any progress payment certificate until the contractor provides satisfactory proof of compliance.</p> <p>The contractor shall not be entitled to any compensation of whatsoever nature, including interest, due to such delay of payment.</p> <p>Provision for pricing of the Occupational Health and Safety Act, Construction Regulations and Health and Safety Specification is made under this clause and it is explicitly pointed out that all requirements of the aforementioned are deemed to be priced hereunder and no additional claims in this regard shall be entertained. Refer to the attached specification at the back of these bills of quantities</p> <p><u>C9 PROHIBITION ON TAKING OF PHOTOGRAPHS</u></p> <p><u>C10 HIV/AIDS AWARENESS</u></p> <p>It is required of the contractor to thoroughly study the HIV/AIDS Specification (PW 1544) of the Department that must be read together with and is deemed to be incorporated under this Section of the bills of quantities / lump sum document.</p> <p>Provision for pricing of HIV/AIDS awareness is made under items C10.1 to C10.5 hereafter and it is explicitly pointed out that all requirements of the aforementioned specification are deemed to be priced hereunder, as the said items represent the only method of measurement and no additional items or extras to the contract in this regard shall be entertained</p> <p>The contractor must take note that compliance with the HIV/AIDS Specification is compulsory. In the event of partial or total non-compliance, the principal agent, notwithstanding the provisions of clause A 31.0 of Section A or any other clause to the contrary, reserves the right to delay issuing any progress payment certificate until the contractor provides satisfactory proof of compliance.</p> <p>The contractor shall not be entitled to any compensation of whatsoever nature, including interest, due to such delay of payment</p>		
<p>Section No. 1</p> <p>Bill No. 1</p> <p>Preliminaries</p>	<p>Carried To Section Summary</p>	<p>R</p>

		Amount
<u>C10.1 AWARENESS CHAMPION</u>		
<u>C10.2 AWARENESS WORKSHOPS</u>		
<u>C10.3 POSTERS, BOOKLETS, VIDEOS, ETC.</u>		
<u>C10.4 ACCESS TO CONDOMS</u>		
<u>C10.5 MONITORING</u>		
<u>C11 OCCUPATIONAL HEALTH AND SAFETY ACT</u>		
<u>LOCAL LABOUR</u>		
<u>Local labour empowerment:</u>		
115	The contractor is to keep records of labour in terms of labour employed and submit labour records from a reliable payroll system that corresponds with the South African law governing labour records.	Item
116	Local labour fortnightly reporting: The Tenderer is to submit a monthly report on the template available from the Principal Agent at the site handover, which requires labour amounts spent and reported demographically, geographically and also values spent on local labour.	Item
<u>CARTING OF WATER FOR CONSTRUCTION</u>		
<u>Carting of water on site</u>		
117	The contractor is to make provision to cart water onto site as there maybe no sufficient water available on site.	Item
<u>PORTFOLIO OF EVIDENCE</u>		
<u>GPS Tagged photos:</u>		
118	The contractor shall use a camera with a function that adds GPS co-ordinates to the saved photos under the properties of the photo. If the photos are not showing the GPS co-ordinates matching those of the site address of this bid, then the photos cannot be used as evidence.	Item
<u>Proof of Depths of foundation excavations:</u>		
119	The contractor is to take and email to the Quantity Surveyor, GPS tagged photos of the: a) Excavation depths vs natural ground/ reduced level b) Top of footing vs natural ground/ reduced level c) Top of Surface bed vs natural ground/ reduced level Note: The above is to be taken at all external corners of the building, by means of a surveying staff.	Item
Carried To Section Summary		R
Section No. 1		
Bill No. 1		
Preliminaries		

		Item	Amount
	<u>ELECTRICAL INSTALLATION & OTHER SUBCONTRACTOR'S PRELIMINARIES</u>		
	<u>Selected/Nominated/Domestic Subcontractors preliminaries and other indirect costs are to be priced herein under as there will be no compensation for extra preliminaries for the contractors subcontractors:</u>		
120	Fixed, Value and time related items		
Section No. 1 Bill No. 1 Preliminaries	Carried To Section Summary	R	
	141		

SECTION NO. 1

PRELIMINARIES AND GENERAL

SECTION SUMMARY

Page

Brought forward from page	118
Brought forward from page	119
Brought forward from page	120
Brought forward from page	121
Brought forward from page	122
Brought forward from page	123
Brought forward from page	124
Brought forward from page	125
Brought forward from page	126
Brought forward from page	127
Brought forward from page	128
Brought forward from page	129
Brought forward from page	130
Brought forward from page	131
Brought forward from page	132
Brought forward from page	133
Brought forward from page	134
Brought forward from page	135
Brought forward from page	136
Brought forward from page	137
Brought forward from page	138
Brought forward from page	139
Brought forward from page	140
Brought forward from page	141

Carried to Final Summary

R

Section No. 1

SECTION SUMMARY

SECTION NO. 2

BUILDING WORKS

	Unit	Quantity	Rate	Amount
<u>SECTION NO. 2</u> <u>BUILDING WORKS</u> <u>BILL NO. 1</u> <u>EARTHWORKS</u> <p>NOTE: The use of trade names simply serves to indicate a standard acceptable to the Principal Agent. Any other brand may be used with prior written approval of the Principal Agent</p> <p>NOTE: Tenderers are advised to study the Model Preambles for Trades 2008 published by the Association of South African Quantity Surveyors</p> <u>SUPPLEMENTARY PREAMBLES</u> <u>Nature of ground</u> <p>Trial holes indicate that the nature of the ground is silty clay to a depth of approximately 500mm with fine to medium loose sandy material below, therefore "earth"</p> <u>Subterranean water</u> <p>No subterranean water is expected</p> <u>Excavation for working space in rock</u> <p>Notwithstanding clause 11 page 8 of the Standard System of Measuring Building Work, excavation for working space in rock will be measured in cubic metres to the extent executed and given as "extra over" bulk excavation or trench and hole excavation as the case may be</p> <u>Carting away of excavated material</u> <p>Descriptions of carting away of excavated material shall be deemed to include loading excavated material onto trucks directly from the excavations or, alternatively, from stock piles situated on the building site</p> <u>Filling</u> <p>Notwithstanding the reference to prescribed multiple handling in clause 1 page 6 of the Standard System of Measuring Building Work, prices for filling and backfilling shall include for all selection and any necessary multiple handling of material</p> <u>EXCAVATION, FILLING, ETC</u> <u>EXCAVATIONS, ETC</u> <u>Excavation in earth not exceeding 2m deep</u>				
1	Trenches	m ³	112	
Carried to Collection				R
Section No. 2				
Bill No. 1				
Earthworks				

	Unit	Quantity	Rate	Amount
<u>Extra over trench and hole excavations in earth for excavation in</u>				
2 Soft rock	m ³	17		
3 Hard rock	m ³	11		
<u>Extra over all excavations for carting away</u>				
4 Surplus material from excavations and/or stock piles on site, to a dumping site to be located by contractor	m ³	62		
<u>Risk of collapse of excavations</u>				
5 Sides of trench and hole excavations NE 1,5m deep	m ²	341		
<u>Keeping excavations free of water</u>				
6 Keeping excavations free of all water other than subterranean water	Item			
<u>FILLING ETC</u>				
<u>Earth filling obtained from the excavations and/or prescribed stock piles on site, compacted to 93% Mod AASHTO density</u>				
7 Backfilling to trenches, holes, etc	m ³	25		
<u>Filling of natural gravel material G5 supplied by the contractor, compacted to 95% Mod AASHTO density</u>				
8 Under floors, steps, pavings, etc	m ³	123		
<u>Filling of natural gravel material G6 supplied by the contractor, compacted to 95% Mod AASHTO density</u>				
9 Under floors, steps, pavings, etc	m ³	59		
<u>Coarse river sand filling supplied by the contractor</u>				
10 Under floors etc	m ³	20		
<u>Compaction of surfaces</u>				
11 Compaction of ground surface under floors etc including scarifying for a depth of 150mm, breaking down oversize material, adding suitable material where necessary and compacting to 93% Mod AASHTO density	m ²	391		
<u>SOIL POISONING</u>				
<u>Soil insecticide in accordance with SANS 5859</u>				
12 Under floors etc including forming and poisoning shallow furrows against foundation walls etc, filling in furrows and ramming	m ²	391		
13 To bottoms and sides of trenches etc	m ²	452		
Carried to Collection			R	
Section No. 2				
Bill No. 1				
Earthworks				

SECTION NO. 2
BUILDING WORKS
BILL NO. 1
EARTHWORKS
COLLECTION

Amount

Page No

Brought Forward from Page

144

145

146

Carried To Section Summary

R

Section No. 2
Bill No. 1
Earthworks

	Unit	Quantity	Rate	Amount
<u>SECTION NO. 2</u> <u>BUILDING WORKS</u> <u>BILL NO. 2</u> <u>CONCRETE, FORMWORK AND REINFORCEMENT</u>				
<p>NOTE: The use of trade names simply serves to indicate a standard acceptable to the Principal Agent. Any other brand may be used with prior written approval of the Principal Agent</p> <p>NOTE: Tenderers are advised to study the Model Preambles for Trades 2008 published by the Association of South African Quantity Surveyors</p>				
<u>SUPPLEMENTARY PREAMBLES</u> <u>Cost of tests</u>				
<p>The costs of making, storing and testing of concrete test cubes as required under clause 7 "Tests" of SABS 1200G shall include the cost of providing cube moulds necessary for the purpose, for testing costs and for submitting reports on the tests to the architect. The testing shall be undertaken by an independent firm or institution nominated by the contractor to the approval of the architect. (Test cubes are measured separately)</p>				
<u>Formwork</u>				
<p>Description of formwork shall be deemed to include use and waste only (except where described as "left in" or "permanent"), for fitting together in the required forms, wedging, plumbing and fixing to true angles and surfaces as necessary to ensure easy release during stripping and for reconditioning as necessary before reuse</p> <p>The vertical strutting shall be carried down to such construction as is sufficiently strong to afford the required support without damage and shall remain in position until the newly constructed work is able to support itself. Formworks to soffits of solid etc shall be deemed to be slabs not exceeding 250mm thick unless otherwise described.</p> <p>Formworks to soffits of solid etc shall be deemed to be slabs not exceeding 250mm thick unless otherwise described</p>				
Carried to Collection			R	
Section No. 2 Bill No. 2 Concrete, Formwork And Reinforcement				

	Unit	Quantity	Rate	Amount
Formwork to sides of bases, pile caps, ground beams, etc will only be measured where it is prescribed by the engineer for design reasons. Formwork necessitated by irregularity or collapse of excavated faces will not be measured and the cost thereof shall be deemed to be included in the allowance for taking the risk of collapse of the sides of the excavations, provision for which is made in "Earthworks"				
<u>UNREINFORCED CONCRETE</u>				
<u>15MPa/19mm concrete</u>				
1 Blinding under footings and bases	m ³	6		
<u>25MPa/19mm concrete</u>				
2 Infill inside cavity walls	m ³	3		
<u>REINFORCED CONCRETE CAST AGAINST EXCAVATED SURFACES</u>				
<u>25MPa/19mm concrete</u>				
3 Surface beds cast in panels on waterproofing	m ³	37		
4 Strip footings	m ³	28		
<u>TEST BLOCKS</u>				
5 Making and testing 150 x 150 x 150mm concrete strength test cube	No	363		
<u>CONCRETE SUNDRIES</u>				
<u>Finishing top surfaces of concrete smooth with a wood float</u>				
6 Surface beds, slabs, etc	m ²	264		
<u>Finishing top surfaces of concrete smooth with a power float including tinted hardener or other equally approved</u>				
7 Surface beds, slabs, etc	m ²	254		
<u>MOVEMENT JOINTS ETC</u>				
<u>Expansion joints with 15mm bitumen impregnated softboard between vertical concrete and brick surfaces</u>				
8 Not exceeding 300mm high to edges of surface beds	m	341		
<u>REINFORCEMENT (PROVISIONAL)</u>				
<u>High tensile steel reinforcement to structural concrete work (Y)</u>				
9 10mm Diameter bars	Tonnes	0		
Carried to Collection			R	
Section No. 2				
Bill No. 2				
Concrete, Formwork And Reinforcement				

[illegible]

SECTION NO. 2

BUILDING WORKS

BILL NO. 2

CONCRETE, FORMWORK AND REINFORCEMENT

COLLECTION

Amount

Page No

Brought Forward from Page

148

149

150

Carried To Section Summary

R

Section No. 2

Bill No. 2

Concrete, Formwork And Reinforcement

	Unit	Quantity	Rate	Amount
<p><u>SECTION NO. 2</u></p> <p><u>BUILDING WORKS</u></p> <p><u>BILL NO. 3</u></p> <p><u>MASONRY</u></p> <p>NOTE: The use of trade names simply serves to indicate a standard acceptable to the Principal Agent. Any other brand may be used with prior written approval of the Principal Agent</p> <p>NOTE: Tenderers are advised to study the Model Preambles for Trades 2008 published by the Association of South African Quantity Surveyors</p> <p><u>SUPPLEMENTARY PREAMBLES</u></p> <p><u>BRICKWORK</u></p> <p><u>Sizes in descriptions</u></p> <p>Where sizes in descriptions are given in brick units, "one brick" shall represent the length and "half brick" the width of a brick</p> <p><u>Hollow walls</u></p> <p>Descriptions of hollow walls shall be deemed to include leaving every fifth perpend of the bottom course of the external skin open as a weep hole</p> <p><u>User note</u></p> <p>The following preamble generally applies for works in hot and humid coastal areas</p> <p><u>Bagged and sealed walls</u></p> <p>Walls in two skins described as "bagged and sealed" shall be deemed to include having the outer face of the inner skin bagged with 1:6 cement and sand mixture and sealed with two coats bitumen emulsion waterproofing coating</p> <p><u>Face bricks</u></p> <p>Bricks shall be ordered timeously to obtain uniformity in size and colour</p> <p><u>Pointing</u></p> <p>Descriptions of recessed pointing to fair face brickwork and face brickwork shall be deemed to include square recessed, hollow recessed, weathered pointing, etc</p>				
<p>Section No. 2</p> <p>Bill No. 3</p> <p>Masonry</p>				
Carried to Collection				
			R	

	Unit	Quantity	Rate	Amount
<u>BRICKWORK</u>				
<u>FOUNDATIONS (PROVISIONAL)</u>				
<u>Brickwork of NFX bricks (14 MPa nominal compressive strength) in class II mortar</u>				
1 One brick walls	m ²	59		
2 270mm Hollow walls of two half brick skins including wire ties	m ²	61		
<u>2,5mm Brickwork reinforcement</u>				
3 75mm Wide reinforcement built in horizontally	m	129		
4 150mm Wide reinforcement built in horizontally	m	1 146		
<u>FACE BRICKWORK</u>				
<u>Face bricks 'Bergendal Blend Satin' pointed with recessed horizontal and vertical joints</u>				
5 Extra over brickwork for face brickwork	m ²	31		
<u>BRICKWORK</u>				
<u>SUPERSTRUCTURE</u>				
<u>Brickwork of NFX bricks (14 MPa nominal compressive strength) in class II mortar</u>				
6 Half brick walls	m ²	77		
7 SS: Half brick walls in beamfilling	m ²	19		
8 One brick walls	m ²	152		
9 270mm Hollow walls of two half brick skins including wire ties	m ²	261		
<u>BRICKWORK SUNDRIES</u>				
<u>Bagging of 1:3 cement and sand mixture</u>				
10 On brick walls, piers, etc	m ²	24		
<u>2,5mm Brickwork reinforcement</u>				
11 75mm Wide reinforcement built in horizontally	m	455		
12 150mm Wide reinforcement built in horizontally	m	2 360		
<u>Prestressed fabricated concrete lintels including necessary temporary supports</u>				
13 110 x 75mm Lintels in lengths not exceeding 3m	m	137		
Carried to Collection				R
Section No. 2				
Bill No. 3				
Masonry				

SECTION NO. 2
BUILDING WORKS
BILL NO. 3
MASONRY
COLLECTION

Amount

Page No

Brought Forward from Page

152

153

154

Carried To Section Summary

R

Section No. 2
Bill No. 3
Masonry

	Unit	Quantity	Rate	Amount
<u>SECTION NO. 2</u> <u>BUILDING WORKS</u> <u>BILL NO. 4</u> <u>WATERPROOFING</u>				
NOTE: The use of trade names simply serves to indicate a standard acceptable to the Principal Agent. Any other brand may be used with prior written approval of the Principal Agent NOTE: Tenderers are advised to study the Model Preambles for Trades 2008 published by the Association of South African Quantity Surveyors				
<u>SUPPLEMENTARY PREAMBLES</u> <u>Waterproofing</u> Waterproofing of roofs, basements, etc shall be laid under a ten year guarantee. Waterproofing to roofs shall be laid to even falls to outlets etc with necessary ridges, hips and valleys. Descriptions of sheet or membrane waterproofing shall be deemed to include additional labour to turn-ups and turn-downs				
<u>DAMPPROOFING OF WALLS AND FLOORS</u> <u>One layer 250 micron green polyethylene waterproof sheeting (SANS 952-1985 type C) sealed at laps with PVC self-adhesive tape</u>				
1 Under surface beds	m ²	391		
<u>One layer 375 micron embossed polyethylene dampproof course (SANS 952-1985 type B)</u>				
2 DPC In walls	m ²	68		
<u>Two coats bitumen emulsion waterproof coating</u>				
3 On bagged brick walls	m ²	341		
<u>Two-part grey polysulphide sealing compound including backing cord, bond breaker, primer, etc</u>				
4 8 x 10mm In expansion joints in floors including raking out expansion joint filler as necessary	m	341		
Carried To Section Summary			R	
Section No. 2				
Bill No. 4				
Waterproofing				

	Unit	Quantity	Rate	Amount
<u>SECTION NO. 2</u>				
<u>BUILDING WORKS</u>				
<u>BILL NO. 5</u>				
<u>ROOF COVERINGS</u>				
NOTE: The use of trade names simply serves to indicate a standard acceptable to the Principal Agent. Any other brand may be used with prior written approval of the Principal Agent				
NOTE: Tenderers are advised to study the Model Preambles for Trades 2008 published by the Association of South African Quantity Surveyors				
<u>PROFILED METAL SHEETING AND ACCESSORIES</u>				
<u>0.8mm Z275 spelter galvanised IBR steel sheets in single lengths with "chromadek" finish of approved standard colour on one side and standard grey backing finish on reverse side, fixed to timber purlins or rails</u>				
1 Roof covering with pitches not exceeding 25 degrees	m ²	467		
<u>0.8mm Z275 spelter galvanised IBR steel sheets accessories to preceding roof covering with "chromadek" finish of approved standard colour on one side and standard grey backing finish on reverse side, fixed to timber purlins or rails</u>				
2 Ridge capping 650mm girth	m	30		
3 Narrow and broad flute closers 35mm girth	m	137		
<u>ROOF AND WALL INSULATION</u>				
4 Double sided reflective aluminium foil faced insulation barrier, with reflective facing to be exposed to roof sheets	m ²	467		
5 30mm Flexible faced polyisocyanurate insulation boarding, laid over purlins (at approximately 600mm centres) and fixed concurrent with roof covering, including holes through boards etc	m ²	93		
Carried To Section Summary			R	
Section No. 2				
Bill No. 5				
Roof Coverings				

	Unit	Quantity	Rate	Amount
<u>SECTION NO. 2</u> <u>BUILDING WORKS</u> <u>BILL NO. 6</u> <u>CARPENTRY AND JOINERY</u> <p>NOTE: The use of trade names simply serves to indicate a standard acceptable to the Principal Agent. Any other brand may be used with prior written approval of the Principal Agent</p> <p>NOTE: Tenderers are advised to study the Model Preambles for Trades 2008 published by the Association of South African Quantity Surveyors</p> <u>SUPPLEMENTARY PREAMBLES</u> <u>Fixing</u> <p>Items described as "nailed" shall be deemed to be fixed with hardened steel nails or pins, or to be shot-pinned to brickwork or concrete</p> <p>Items described as "plugged" shall be deemed to include screwing to fibre, plastic or metal plugs at not exceeding 500mm centres, and where described as "bolted", the bolts have been given elsewhere</p> <u>Joinery</u> <p>Descriptions of frames shall be deemed to include frames, transomes, rails, etc</p> <p>Descriptions of hardwood joinery shall be deemed to include sinking and pelleting heads and nuts of bolts</p> <u>Decorative thermosetting plastic laminate covering</u> <p>Laminate covering shall be glued under pressure and edge strips of same shall be butt jointed at junctions with adjacent similar finish</p> <u>ROOFS ETC</u> <u>Sundries</u> 1 Two coats carbolineum on sawn timbers				
	m ²	140		
<u>PLATE NAILED TIMBER ROOF TRUSS CONSTRUCTION ETC</u> <u>SUPPLEMENTARY PREAMBLES</u> <p>Trusses are at maximum 900mm centres</p> <p>Roof coverings are on purlins</p> <p>Ceilings are plasterboard and fibre cement on 38 x 38mm banderling</p> <p>References given in descriptions refer to the respective types of trusses detail</p>				
Carried to Collection			R	
Section No. 2 Bill No. 6 Carpentry And Joinery				

		Unit	Quantity	Rate	Amount
3	Roof construction to double pitched roof complete with two gable ends, 31.10 x 15.57m overall on plan and 2200mm high overall, including trusses, jack rafters, permanent bracing and 50 x 75mm purlins at 600mm centres, etc., for roof sheeting. All as per roof drawings (ECD)	No	1		
	<u>EAVES, VERGES, ETC</u>				
	<u>Medium density plain fibre-cement fascias and barge boards</u>				
4	225 x 12mm Fascias and barge boards, including galvanised steel profile joiners	m	77		
	<u>DOORS ETC</u>				
	<u>Wrought meranti doors hung to timber frames</u>				
5	44mm 'C.K.S.' Framed batten door 2032 x 813mm high of 150 x 44mm top rail and stiles, 150 x 16mm middle ledge and braces and 230 x 22mm bottom ledge filled in with 22mm V jointed one side boarding filled in at the back with plywood veneer (D02/05 - ECD)	No	9		
6	44mm 'C.K.S.' Double-leaved framed batten door 1511 x 2032mm high of 150 x 44mm top rail and stiles, 150 x 22mm middle ledge and braces and 230 x 22mm bottom ledge filled in with 22mm V-jointed one side boarding filled in at the back with plywood veneer (D11 - Classrooms & D01 Nutrition)	No	2		
	<u>40mm Semi-solid flush doors with 3,2mm plain hardboard covering on both sides and two concealed edges, hung to timber frames</u>				
7	Door 813 x 2032mm high (D06 - Nutrition Centre)	No	6		
	<u>FITTINGS</u>				
	<u>CUPBOARDS TO KITCHENS, SHELVING, DESKS, ETC</u>				
	<u>SUPPLEMENTARY PREAMBLES</u>				
	<u>General</u>				
	The following fittings are given as complete units i.e. the components of the units have not been given separately. Descriptions of such units shall, therefore, be deemed to include all components, assembling, housing, notching, glueing, blocking, planting-on and screwing with countersunk screws, edge strips, thermosetting plastic laminate, glass, ironmongery, metalwork, paint or varnish finishes, etc				
	Prices are to include for all necessary filler pieces against walls etc				
	Carried to Collection			R	
	Section No. 2				
	Bill No. 6				
	Carpentry And Joinery				

	Unit	Quantity	Rate	Amount
<u>References</u>				
References given in descriptions refer to the respective types of fittings detailed on the architect's drawings accompanying these bills of quantities for tender purposes				
<u>GRADE R BUILDING</u>				
<u>Kitchen cupboards with hinges, handles, 2mm brushed aluminium kick plate glued to 19mm thick marine ply timber base and telescopic drawer slides as per Architect's Drawing No.ECD-205</u>				
8				
600 x 32mm Thick 'Formica Lifeseal' timber worktop modern square profile with tight radius and edging strip on sides complete including 30 x 30 x 2mm mild steel bracket, bolts, etc.	m	5		
9				
Sink cupboard 1800 x 900mm high overall with sides, bottom, division, shelves, drawers, doors, framework, etc	No	1		
10				
Floor drawer cupboard 1200 x 900mm high with, sides, bottom, including five drawers	No	4		
<u>Shelving with SA Pine framing, shelves, side and back panels, etc., complete as per Architect's Drawings</u>				
11				
Shelving 3700mm long x 400mm wide x 1950mm high overall (Storerooms)	No	4		
12				
Pigeon hole shelving overall size 600mm long x 628mm high with 279 x 284mm forty number pigeon holes	No	2		
<u>Supa-wood timber deck</u>				
13				
2400 x 1800 x 850mm High timber deck constructed of 50 x 50mm hardwood timber frame with and including 4no steps (Dwg No.ECD-205)	No	2		
Carried to Collection				R
Section No. 2				
Bill No. 6				
Carpentry And Joinery				

SECTION NO. 2

BUILDING WORKS

BILL NO. 6

CARPENTRY AND JOINERY

COLLECTION

Amount

Page No

Brought Forward from Page

158

159

160

161

Carried To Section Summary

R

Section No. 2

Bill No. 6

Carpentry And Joinery

	Unit	Quantity	Rate	Amount
<u>SECTION NO. 2</u> <u>BUILDING WORKS</u> <u>BILL NO. 7</u> <u>CEILINGS PARTITIONS AND ACCESS FLOORING</u> <p>NOTE: The use of trade names simply serves to indicate a standard acceptable to the Principal Agent. Any other brand may be used with prior written approval of the Principal Agent</p> <p>NOTE: Tenderers are advised to study the Model Preambles for Trades 2008 published by the Association of South African Quantity Surveyors</p> <u>SUPPLEMENTARY PREAMBLES</u> <u>Fixing</u> <p>Items described as "nailed" shall be deemed to be fixed with hardened steel nails or pins, or to be shot-pinned, to brickwork or concrete</p> <p>Items described as "plugged" shall be deemed to include screwing to fibre, plastic or metal plugs at not exceeding 500mm centres, and where described as "bolted", the bolts have been given elsewhere</p> <u>Ceilings</u> <p>Unless otherwise described ceilings shall be deemed to be horizontal</p> <u>Bulkheads</u> <p>Unless otherwise described bulkheads shall be deemed to be horizontal along the length</p> <u>Steel components</u> <p>All steel components for ceilings, partitions, etc are to be galvanised in accordance with SANS 121</p> <u>NAILED-UP CEILINGS</u> <u>SUPPLEMENTARY PREAMBLES</u> <u>Openings</u> <p>Prices for openings for light fittings, ventilation grilles, air conditioning diffusers, etc are to include for any necessary additional support, trimming around, etc</p> <u>6.4mm Gypsum plaster board ceilings</u>				
1	m ²	247		
2	No	2		
Carried to Collection			R	
Section No. 2				
Bill No. 7				
Ceilings Partitions And Access Flooring				

	Unit	Quantity	Rate	Amount
<u>6mm Fibre-cement plain ceiling boards with H-profile galvanised steel jointing strips</u>				
3 Ceilings laid in a staggered pattern including 38 x 38mm sawn softwood brandering at 300mm centres and cross brandering at 300mm centres	m ²	127		
<u>Gypsum plasterboard cornices</u>				
4 75mm Coved cornices	m	168		
<u>Fibre cement cornices</u>				
5 75mm Coved cornices	m	63		
<u>Glass mineral wool cavitybatt insulation</u>				
6 405mm Insulation laid on top of brandering between roof timbers etc	m ²	374		
Carried to Collection				R
Section No. 2				
Bill No. 7				
Ceilings Partitions And Access Flooring				

SECTION NO. 2

BUILDING WORKS

BILL NO. 7

CEILINGS PARTITIONS AND ACCESS FLOORING

COLLECTION

Amount

Page No

Brought Forward from Page

163

164

Carried To Section Summary

R

Section No. 2

Bill No. 7

Ceilings Partitions And Access Flooring

	Unit	Quantity	Rate	Amount
<u>SECTION NO. 2</u>				
<u>BUILDING WORKS</u>				
<u>BILL NO. 8</u>				
<u>FLOOR COVERINGS, WALL LININGS, ETC</u>				
NOTE: The use of trade names simply serves to indicate a standard acceptable to the Principal Agent. Any other brand may be used with prior written approval of the Principal Agent				
NOTE: Tenderers are advised to study the Model Preambles for Trades 2008 published by the Association of South African Quantity Surveyors				
<u>SUPPLEMENTARY PREAMBLES</u>				
<u>Fixing</u>				
Floor coverings, wall linings, etc shall, where applicable, be fixed with adhesive as recommended by the manufacturers of the flooring, linings, etc				
<u>FLOOR COVERINGS</u>				
<u>500 x 500mm needle punch carpet tiles fixed with carpet adhesive strictly according to manufacturer's specifications</u>				
1 On floors	m ²	9		
<u>2mm Thick fully flexible homogenous 'Polyflo Palletone' vinyl sheeting with welded joints laid in acrylic adhesive in strict accordance to manufacturer's instructions</u>				
2 On floors	m ²	178		
3 On treads and risers of stepped floors	m ²	3		
<u>Two coats high gloss Tuff-Floor Epoxy resin (Code: EP502)</u>				
4 On floors	m ²	11		
<u>POLISH, SEALERS, ETC</u>				
5 Two coats wax polish on vinyl flooring	m ²	189		
Carried To Section Summary			R	
Section No. 2				
Bill No. 8				
Floor Coverings, wall Linings, Etc				

	Unit	Quantity	Rate	Amount
<u>SECTION NO. 2</u> <u>BUILDING WORKS</u> <u>BILL NO. 9</u> <u>IRONMONGERY</u> NOTE: The use of trade names simply serves to indicate a standard acceptable to the Principal Agent. Any other brand may be used with prior written approval of the Principal Agent NOTE: Tenderers are advised to study the Model Preambles for Trades 2008 published by the Association of South African Quantity Surveyors <u>SUPPLEMENTARY PREAMBLES</u> <u>Proprietary items</u> Where applicable the manufacturers' names or product catalogue titles are given in sub-headings preceding the items Prices are to be based on the specific products/articles specified. If tenderers wish to offer alternative products/articles for certain items, these items are to be clearly marked and the alternative specification given with supporting brochures etc clarifying the features of the products/articles offered On request returnable samples are to be provided to the principal agent for consideration <u>HINGES, BOLTS, ETC</u> <u>"Solid"</u> 1 Nickel plated flush bolt with keep fixed to metal No 2 <u>"Union"</u> 2 'RADIUS CB-SC692-73SC' Indicator bolt No 6 3 '37651AS' WC indicator bolt and keep No 1 <u>LOCKS</u> <u>"Solid"</u> 4 76mm Four lever upright mortice lock (Code 313/A40) No 10 <u>"Union"</u> 5 Three lever deadlock escutcheon (Code 32320-78) No 1 6 'L-2209-78PL' Euro profile cylinder upright lock case No 7 <div> <div>Carried to Collection</div> <div>R</div> </div>				
Section No. 2 Bill No. 9 Ironmongery				

	Unit	Quantity	Rate	Amount
<u>HANDLES</u>				
<u>"Solid"</u>				
7	No	10		
'WATERBOK' Lever handle (Code 472/E41) on and including back plate with key hole				
<u>PINNING BOARDS, WRITING BOARDS, PROJECTION SCREENS, ETC</u>				
8	No	2		
Pinning board 2100 x 900mm high comprising of 12mm thick softboard clad in felt material, finished with 25mm natural anodised aluminium frame, plugged to wall				
9	No	2		
3600 x 1200mm Green faced magnetic receptive steel writing board plugged to plastered brick wall 800mm above finished floor level, finished with 25mm natural anodised aluminium frame and including slide-in aluminium chalk rail				
<u>BATHROOM FITTINGS</u>				
10	No	2		
19mm Diameter chromium plated towel rail 400mm long including end brackets, plugged				
11	No	7		
130 x 135 x 360mm Deep white powder coated lockable two roll holder, plugged				
12	No	2		
115 x 270 x 110mm Deep stainless steel hand free soap dispenser, plugged				
13	No	2		
350 x 365 x 230mm Deep stainless steel paper towel dispenser, plugged				
14	No	2		
12 Litre stainless steel heavy duty pedal bin with removable plastic bucket				
15	No	2		
32mm Stainless steel back grab rail 750mm long, plugged				
16	No	2		
32mm Stainless steel dogleg side grab rail 900mm girth with centre flange, plugged				
<u>BATHROOM FITTINGS</u>				
<u>"Halcast"</u>				
17	No	7		
Chromium plated lockable toilet roll holder plugged to walls screwed on 178 x 127 x 19mm hardwood block (Code 3665)				
<u>SUNDRIES</u>				
<u>"Solid"</u>				
18	No	18		
38mm Diameter rubber door stop plugged				
Carried to Collection			R	
Section No. 2				
Bill No. 9				
Ironmongery				

SECTION NO. 2
BUILDING WORKS
BILL NO. 9
IRONMONGERY
COLLECTION

Amount

Page No

Brought Forward from Page

167

168

Carried To Section Summary

R

Section No. 2
Bill No. 9
Ironmongery

	Unit	Quantity	Rate	Amount
2. A Certificate of Conformance confirming that anodising or powder coating has been processed in accordance with SANS 999 and SANS 1796 respectively				
3. A powder guarantee of not less than 15 years issued by the powder manufacturer. The specific conditions contained in this guarantee shall form part of the powder coating process				
4. A Certificate of Conformance confirming that glazing has been installed in accordance with SANS 0137, ensuring that safety glazing materials have been installed in the mandatory areas and that each individual pane of safety glazing materials has been permanently marked				
5. A warranty from the manufacturer of the laminated safety glass and/or hermetically sealed glazing units guaranteeing the products against delamination and colour degradation for a period of not less than five years				
NOTE: All tenderers are referred to architect's drawings and details based on these bills of quantities for tender purposes				
<u>GALVANISED MILD STEEL GATES, SCREENS, ETC</u>				
1 Purpose-made single gate 1190 x 2021mm high of 50 x 25 x 2.5mm hollow section frame filled in with 12mm diameter mild steel bars placed at 100mm centres vertically and welded to frame and fitted with a pair of suitable hinges welded to post and with hasp and staple welded on (G02)	No	6		
2 Purpose-made double gate overall size 1883 x 2021mm high with equal leaves 942 x 2021mm high of 50 x 25 x 2.5mm hollow section frame filled in with 12mm diameter mild steel bars placed at 100mm centres vertically and welded to frame and fitted with a pair of suitable hinges welded to post and with hasp and staple welded on (G01)	No	2		
<u>PRESSED STEEL DOOR FRAMES</u>				
<u>1,2mm Rebated frames suitable for half walls</u>				
3 Frame for door 813 x 1882mm high	No	8		
<u>1,2mm Rebated frames suitable for one brick walls</u>				
4 Frame for door 813 x 2032mm high	No	5		
<u>1,2mm Double rebated frames suitable for 280mm cavity walls</u>				
5 Frame for door 813 x 2032mm high	No	2		
6 Frame for double door 1511 x 2032mm high	No	2		
Carried to Collection			R	
Section No. 2				
Bill No. 10				
Metalwork				

SECTION NO. 2
BUILDING WORKS
BILL NO. 10
METALWORK
COLLECTION

Amount

Page No

Brought Forward from Page

170

171

172

Carried To Section Summary

R

Section No. 2
Bill No. 10
Metalwork

	Unit	Quantity	Rate	Amount
<u>SECTION NO. 2</u> <u>BUILDING WORKS</u> <u>BILL NO. 11</u> <u>PLASTERING</u>				
<p>NOTE: The use of trade names simply serves to indicate a standard acceptable to the Principal Agent. Any other brand may be used with prior written approval of the Principal Agent</p> <p>NOTE: Tenderers are advised to study the Model Preambles for Trades 2008 published by the Association of South African Quantity Surveyors</p>				
<u>SUPPLEMENTARY PREAMBLES</u> <u>GRANOLITHIC</u> <u>Method</u> <p>The method to be used shall be either the monolithic method or the bonded method</p> <u>Preparation</u> <p>For granolithic applied monolithically, the concrete floor shall be swept clean after bleeding of the concrete has ceased and the slab has begun to stiffen; any remaining bleed water shall be removed and the granolithic applied immediately thereafter. For granolithic to be bonded to the floor slab after it has hardened, the slab surface shall be hacked (preferably by mechanical means) until all laitance, dirt, oil, etc is dislodged and swept clean of all loose matter. The slab shall then be wetted and kept damp for at least six hours before applying the granolithic</p> <u>Mix</u> <p>Granolithic shall attain a compressive strength of at least 41MPa. The coarse aggregate shall comply with SANS 1083 and shall generally be capable of passing a 10mm mesh sieve. Where the thickness of the granolithic exceeds 25mm, the size of the coarse aggregate shall be increased to the maximum size compatible with the thickness of the granolithic</p> <u>Panels</u> <p>Granolithic shall be laid in panels not exceeding 14m² for monolithic finishes, not exceeding 9,5m² for bonded finishes and not exceeding 6m² for all external granolithic. Wherever possible, panels shall be square but at no time should the length of the panel exceed 1,5 times its width</p>				
Carried to Collection			R	
Section No. 2 Bill No. 11 Plastering				

		Unit	Quantity	Rate	Amount
<u>EXTERNAL PLASTER</u>					
<u>Cement plaster wood floated, on brickwork</u>					
6	On walls	m ²	24		
7	On narrow widths not exceeding 300mm wide	m ²	14		
<u>CORNER PROTECTORS, DIVIDING STRIPS, ETC</u>					
8	15 x 10 x 1.6mm L-section brass dividing strips between differing floor finishes	m	6		
Carried to Collection				R	
Section No. 2					
Bill No. 11					
Plastering					

SECTION NO. 2
BUILDING WORKS
BILL NO. 11
PLASTERING
COLLECTION

Amount

Page No

Brought Forward from Page

174

175

176

Carried To Section Summary

R

Section No. 2
Bill No. 11
Plastering

	Unit	Quantity	Rate	Amount
<u>SECTION NO. 2</u> <u>BUILDING WORKS</u> <u>BILL NO. 12</u> <u>TILING</u> NOTE: The use of trade names simply serves to indicate a standard acceptable to the Principal Agent. Any other brand may be used with prior written approval of the Principal Agent NOTE: Tenderers are advised to study the Model Preambles for Trades 2008 published by the Association of South African Quantity Surveyors <u>SUPPLEMENTARY PREAMBLES</u> <u>Fixing</u> Unless described as "fixed with adhesive to plaster (plaster elsewhere)" descriptions of tiling on brick or concrete walls, columns, etc shall be deemed to include 1:4 cement plaster backing and descriptions of tiling on concrete floors etc shall be deemed to include 1:3 plaster bedding Tiling described as "fixed with adhesive on power floated concrete" shall be deemed to include for approved tiling key-coat Ceramic, porcelain, marble and granite tiles are to be fixed and grouted with suitable adhesives and grouts as recommended by the manufacturer of the tiles <u>WALL TILING</u> <u>"Johnson" 200 x 200 x 5mm White Glazed "A" Grade ceramic tiles fixed with adhesive to plaster (plaster elsewhere) and flush pointed with white waterproof antifungal grout</u> 1 On walls in isolated panels, splashbacks, etc not exceeding 1m m ² 11 2 Fair exposed cutting and fitting around pipe not exceeding 100mm internal diameter No 22 3 Fair exposed cutting and fitting around pipe exceeding 100mm and not exceeding 150mm internal diameter No 7 <u>FLOOR TILING</u> <u>600 x 600 x 15mm Non-slip 'UNION' Porcelain tiles fixed with adhesive and flush pointed with tinted waterproof jointing compound</u> 4 On floors and landings m ² 16 <div> <div>Carried to Collection</div> <div>R</div> </div>				
Section No. 2 Bill No. 12 Tiling				

Gn Pressly P/s Double Ecd - Principal Contract
DRPW 016/2021

	Unit	Quantity	Rate	Amount
5 Fair exposed cutting and fitting around pipe not exceeding 100mm internal diameter	No	6		
6 Fair exposed cutting and fitting around pipe exceeding 100mm and not exceeding 150mm internal diameter	No	6		
Carried to Collection				R
Section No. 2				
Bill No. 12				
Tiling				

SECTION NO. 2
BUILDING WORKS
BILL NO. 12
TILING
COLLECTION

Amount

Page No

Brought Forward from Page

178

179

Carried To Section Summary

R

Section No. 2
Bill No. 12
Tiling

	Unit	Quantity	Rate	Amount
<u>SECTION NO. 2</u> <u>BUILDING WORKS</u> <u>BILL NO. 13</u> <u>PLUMBING AND DRAINAGE</u>				
<p>NOTE: The use of trade names simply serves to indicate a standard acceptable to the Principal Agent. Any other brand may be used with prior written approval of the Principal Agent</p> <p>NOTE: Tenderers are advised to study the Model Preambles for Trades 2008 published by the Association of South African Quantity Surveyors</p> <p><u>SUPPLEMENTARY PREAMBLES</u></p> <p><u>Copper pipes:</u></p> <p>Pipes shall be hard drawn and half-hard pipes of the class stated. Class 0 (thin walled hard drawn) pipes shall not be bent. Class 1 (thin walled half-hard), class 2 (half-hard) and class 3 (heavy walled half-hard) pipes shall only be bent with benders with inner and outer formers. Fittings to copper waste, vent and anti-syphon pipes, capillary solder fittings and compression fittings shall be "Cobra Watertech" type. Capillary solder fittings shall comply with ISO 2016. Only compression fittings shall be used in walls or in ground</p> <p><u>Lead pipes and traps</u></p> <p>All soldered joints shall be wiped and brass unions shall be used for jointing lead to steel</p> <p><u>Reducing fittings</u></p> <p>Where fittings have reducing ends or branches they are described as "reducing". In the case of pipes with diameters not exceeding 60mm only the largest end or branch size is given. Should the contractor wish to use other fittings and bushes or reducers he may do so on the understanding that no claim in this regard will be entertained. In the case of pipes with diameters exceeding 60mm all sizes are given and no claim for extra bushes, reducers, etc will be entertained</p> <p><u>Wire gratings</u></p> <p>Descriptions of gutter outlets etc shall be deemed to include wire balloon gratings</p> <p><u>Septic tanks</u></p> <p>Descriptions of gutter outlets etc shall be deemed to include wire balloon gratings</p>				
Carried to Collection			R	
Section No. 2				
Bill No. 13				
Plumbing And Drainage				

	Unit	Quantity	Rate	Amount
<p><u>Exposed concrete surfaces</u></p> <p>Exposed surfaces of concrete stormwater channels, cover slabs, inspection eye marker slabs, gulley tops, cleaning eye tops, catchpits, inspection chambers, etc shall be finished smooth with plaster</p> <p><u>Excavations</u></p> <p>No claim for rock excavation will be entertained unless the contractor has timeously notified the quantity surveyor thereof prior to backfilling</p> <p>'Soft rock' and 'hard rock' shall be as defined in 'Earthworks'</p> <p><u>Laying, backfilling, bedding, etc. of pipes</u></p> <p>Pipes shall be laid and bedded and trenches shall be carefully backfilled in accordance with manufacturers' instructions</p> <p>Where no manufacturers' instructions exist pipes shall be laid in accordance with</p> <p>Where no manufacturers' instructions exist pipes shall be laid in accordance with clauses 5.1 and 5.2 of each of the following:</p> <p>SABS/SANS 1200 L : Medium-pressure pipelines</p> <p>LD : Sewers</p> <p>LE : Stormwater drainage</p> <p>Pipe trenches etc shall be backfilled in accordance with clauses 3, 5.5, 5.6, 5.7 and 7 of SABS/SANS 1200</p> <p>DB : Earthworks (Pipe trenches)</p> <p>Pipes shall be bedded in accordance with clauses 3.1 to 3.4.1, 5.1 to 5.3 and 7 of SABS/SANS 1200</p> <p>LB : Bedding (Pipes).</p> <p>Unless otherwise described bedding of rigid pipes shall be class B bedding</p> <p><u>Flush pans</u></p> <p>Flush pans shall have straight or side outlets and 'P' or 'S' traps as necessary</p> <p><u>Stainless steel basins, sinks, wash troughs, urinals, etc.</u></p> <p>Units shall have standard aprons on all exposed edges and tiling keys against walls where applicable</p>				
Carried to Collection			R	
Section No. 2				
Bill No. 13				
Plumbing And Drainage				

		Unit	Quantity	Rate	Amount
<u>RAINWATER DISPOSAL</u>					
<u>0.6mm Galvanised sheet iron</u>					
1	100 x 75mm Roof gutters with beaded front edge	m	60		
2	Extra over gutter for stopped end	No	6		
3	Extra over gutter for angle	No	12		
4	Extra over gutter for outlet for 80mm diameter pipe	No	6		
<u>PVC pipes</u>					
5	80mm Diameter rainwater downpipes	m	18		
<u>Extra over PVC pipes for fittings</u>					
6	80mm Bend	No	6		
<u>SANITARY FITTINGS</u>					
<u>Stainless steel</u>					
7	1200 x 535mm Drop-in sink with single 345 x 410mm end bowl on cupboard (cupboard elsewhere)	No	3		
<u>'Vaal'</u>					
8	'Afsan' Low level close coupled 90 degrees vitreous china outlet wall hung open rim washdown pan and matching "Hibiscus Elite Vandal Proof" 6 litre low level cistern complete with lid, fitments and flush pipe elbow and heavy duty white plastic toilet seat and cover (Code 7116LV)	No	2		
9	Vitreous China 'Junior' 104 degrees washdown pan (Code 751300) complete with lid and fitments including Junior Jazz seat (Code 8532Z000) and hibiscus 'Elite Vandal Proof' low level cistern	No	4		
10	Close coupled 90 degrees outlet wall hung open rim washdown pan (Code 750200) and matching 9 litre cistern (Ccode 7116LP) complete with lid, fitments and flush pipe elbow and heavy duty A1 high traffic toilet seat cover for paraplegic, colour white (Disabled)	No	1		
11	455 x 290mm Vitreous china 'Bantam' basin with two semi-punched tapholes, integrated overflow and chainstay hole bolted to wall with two 10mm bolts, colour white	No	4		
12	510x 405mm Vitreous china 'Hibiscus' basin with three semi-punched tapholes, integrated overflow and chainstay hole through centre bolted to wall with two 10mm bolts, colour white	No	2		
Carried to Collection				R	
Section No. 2					
Bill No. 13					
Plumbing And Drainage					

SECTION NO. 2

BUILDING WORKS

BILL NO. 13

PLUMBING AND DRAINAGE

COLLECTION

Amount

Page No

Brought Forward from Page

181

182

183

184

185

Carried To Section Summary

R

Section No. 2

Bill No. 13

Plumbing And Drainage

	Unit	Quantity	Rate	Amount
<u>SECTION NO. 2</u>				
<u>BUILDING WORKS</u>				
<u>BILL NO. 14</u>				
<u>GLAZING</u>				
NOTE: The use of trade names simply serves to indicate a standard acceptable to the Principal Agent. Any other brand may be used with prior written approval of the Principal Agent				
NOTE: Tenderers are advised to study the Model Preambles for Trades 2008 published by the Association of South African Quantity Surveyors				
<u>SUPPLEMENTARY PREAMBLES</u>				
<u>Float glass</u>				
The term 'float glass' is used for monolithic annealed glass				
<u>Laminated glass</u>				
Laminated glass to have polyvinyl butyral (PVB) interlayer(s)				
<u>GLAZING TO STEEL WITH PUTTY</u>				
<u>6mm Clear float safety glass</u>				
1	Panes exceeding 0,5m ² and not exceeding 2m ²	m ²	51	
<u>6mm Obscure glass</u>				
2	Panes exceeding 0,5m ² and not exceeding 2m ²	m ²	2	
<u>TOPS, SHELVES, DOORS, MIRRORS, ETC</u>				
<u>6mm Silvered float glass copper backed mirrors with 1mm bevelled and polished edges, holed for and fixed with chromium plated dome headed mirror screws with rubber buffers to plugs in brickwork or concrete</u>				
3	Mirror 600 x 450mm high	No	2	
Carried To Section Summary				R
Section No. 2				
Bill No. 14				
Glazing				

	Unit	Quantity	Rate	Amount
<u>SECTION NO. 2</u> <u>BUILDING WORKS</u> <u>BILL NO. 15</u> <u>PAINTWORK</u> NOTE: All tenderers are advised to study the Model Preambles for Trades before pricing this bill <u>PREPARATORY WORK TO EXISTING WORK</u> <u>Previously painted plastered surfaces</u> Surfaces shall be thoroughly washed down and allowed to dry completely before any paint is applied. Blistered or peeling paint shall be completely removed and cracks shall be opened, filled with a suitable filler and finished smooth <u>Previously painted metal surfaces</u> Surfaces shall be thoroughly rubbed and cleaned down. Blistered or peeling paint shall be completely removed down to bare metal <u>Previously painted wood surfaces</u> Surfaces shall be thoroughly cleaned down. Blistered or peeling paint shall be completely removed and cracks and crevices shall be primed, filled with suitable filler and finished smooth <u>PAINTWORK ETC TO NEW WORK</u> <u>ON FLOATED PLASTER</u> <u>Prepare, apply one coat "Plascon Plaster Primer UC65" and apply two coats "Plascon Double Velvet VEL"non-drip polyurethane enamel paint</u> 1 On internal walls m ² 340 <u>Prepare, apply one coat 'Plascon Plaster Primer UC65" and apply two coats 'Plascon Micatex" paint</u> 2 On external walls m ² 46 <u>ON PLASTER BOARD</u> <u>One coat primer, one coat universal undercoat and two coats 'Dulux'super acrylic PVA paint</u> 3 On ceilings and cornices m ² 247 <u>ON FIBRE-CEMENT</u> <u>One coat primer, one coat universal undercoat and two coats 'Dulux'super acrylic PVA paint</u> 4 On ceilings and cornices m ² 127 <div>Carried to Collection</div> <div>R</div>				
Section No. 2 Bill No. 15 Paintwork				

SECTION NO. 2
BUILDING WORKS
BILL NO. 15
PAINTWORK
COLLECTION

Amount

Page No

Brought Forward from Page

188

189

Carried To Section Summary

R

Section No. 2
Bill No. 15
Paintwork

		Amount	
<u>SECTION NO. 2</u>			
<u>BUILDING WORKS</u>			
<u>SECTION SUMMARY</u>			
Bill No.		Page	
1	EARTHWORKS	147	
2	CONCRETE, FORMWORK AND REINFORCEMENT	151	
3	MASONRY	155	
4	WATERPROOFING	156	
5	ROOF COVERINGS	157	
6	CARPENTRY AND JOINERY	162	
7	CEILINGS PARTITIONS AND ACCESS FLOORING	165	
8	FLOOR COVERINGS,WALL LININGS, ETC	166	
9	IRONMONGERY	169	
10	METALWORK	173	
11	PLASTERING	177	
12	TILING	180	
13	PLUMBING AND DRAINAGE	186	
14	GLAZING	187	
15	PAINTWORK	190	
Carried to Final Summary		R	
Section No. 2			
SECTION SUMMARY			

SECTION NO. 3

EXTERNAL WORKS[PROVISIONAL]

	Unit	Quantity	Rate	Amount
<u>SECTION NO. 3</u>				
<u>EXTERNAL WORKS[PROVISIONAL]</u>				
<u>BILL NO. 1</u>				
<u>SITE CLEARANCE</u>				
<u>SITE CLEARANCE</u>				
<u>Site clearance</u>				
1 Digging up and removing rubbish, debris, vegetation, hedges, shrubs, bush, etc	m ²	0		
2 Stripping average 200mm thick layer of top soil and stockpiling on site	m ²	0		
Carried To Section Summary			R	
Section No. 3				
Bill No. 1				
Site Clearance				

	Unit	Quantity	Rate	Amount
<u>SECTION NO. 3</u> <u>EXTERNAL WORKS[PROVISIONAL]</u> <u>BILL NO. 2</u> <u>SANDPIT</u> <p>NOTE: The use of trade names simply serves to indicate a standard acceptable to the Principal Agent. Any other brand may be used with prior written approval of the Principal Agent</p> <p>NOTE: Tenderers are advised to study the Model Preambles for Trades 2008 published by the Association of South African Quantity Surveyors</p> <u>SUPPLEMENTARY PREAMBLES</u> <u>Preambles</u> <p>The Standard Preambles and the Notes in the various trade bills are to, and do, apply equally to this section</p> <u>Proprietary Products In Descriptions</u> <p>Proprietary products shall be used as specified. Substitute products of similar quality and specification may only be used with prior approval by the Principal Agent</p> <u>Nature Of Material To Be Excavated</u> <p>The material to be excavated is assumed to be predominantly of a composition that will allow excavation in "earth" as specified, but including a percentage of excavation in "soft rock" and "hard rock"</p> <u>Carting Away Of Excavated Material</u> <p>Descriptions of carting away of excavated material shall be deemed to include loading excavated material onto trucks directly from the excavations, or alternatively, from stock piles situated on the building site</p> <u>Density Testing On Filling</u> <p>Rates for filling, etc. shall include for all density and soil type testing to prove that the specified compaction is achieved</p> <p>When additional testing is done on instruction of the Principal Agent and these tests are successful, they will be paid for additionally</p>				
Carried to Collection			R	
Section No. 3 Bill No. 2 Sandpit				

	Unit	Quantity	Rate	Amount
<u>Formwork</u>				
Formwork to sides of bases, pile caps, ground beams, etc will only be measured where it is prescribed by the engineer for design reasons. Formwork necessitated by irregularity or collapse of excavated faces will not be measured and the cost thereof shall be deemed to be included in the allowance for taking the risk of collapse of the sides of the excavations, provision for which is made in "Earthworks"				
<u>THE FOLLOWING IN SANDPITS</u>				
<u>Excavations Etc</u>				
<u>Excavation in earth not exceeding 2m deep</u>				
1 Excav + - ? 2m Trenches	m ³	2		
<u>Extra over all excavations for carting away</u>				
2 Surplus material from excavations and/or stock piles on site, to a dumping site	m ³	2		
<u>Risk of collapse of excavations</u>				
3 R.o.c Sides of trench and hole excavations NE 1,5m deep	m ²	6		
<u>Sand supplied by the Contractor</u>				
4 300mm Deep Sandpit in sandpit and edging to sides	m ²	8		
<u>Keeping excavations free of water</u>				
5 Keeping excavations free of all water other than subterranean water	Item			
<u>Soil insecticide in accordance with SANS 5859</u>				
6 insecticide To bottoms and sides of trenches etc	m ²	12		
<u>Unreinforced concrete cast against excavated surfaces</u>				
<u>25MPa/19mm concrete</u>				
7 Strip footings and bases	m ³	2		
<u>Test blocks</u>				
8 Making and testing 150 x 150 x 150mm concrete strength test cube	No	2		
<u>Superstructure brickwork</u>				
<u>Brickwork of NFX bricks (14 MPa nominal compressive strength) in class II mortar</u>				
9 Bkwk ? bks ? mortar One brick walls	m ²	4		
Carried to Collection			R	
Section No. 3				
Bill No. 2				
Sandpit				

SECTION NO. 3
EXTERNAL WORKS[PROVISIONAL]
BILL NO. 2
SANDPIT
COLLECTION

Amount

Page No

Brought Forward from Page

194

195

196

Carried To Section Summary

R

Section No. 3
Bill No. 2
Sandpit

	Unit	Quantity	Rate	Amount
<u>SECTION NO. 3</u> <u>EXTERNAL WORKS[PROVISIONAL]</u> <u>BILL NO. 3</u> <u>APRONS</u> <p>NOTE: The use of trade names simply serves to indicate a standard acceptable to the Principal Agent. Any other brand may be used with prior written approval of the Principal Agent</p> <p>NOTE: Tenderers are advised to study the Model Preambles for Trades 2008 published by the Association of South African Quantity Surveyors</p> <u>SUPPLEMENTARY PREAMBLES</u> <u>Preambles</u> <p>The Standard Preambles and the Notes in the various trade bills are to, and do, apply equally to this section</p> <u>Proprietary Products In Descriptions</u> <p>Proprietary products shall be used as specified. Substitute products of similar quality and specification may only be used with prior approval by the Principal Agent</p> <u>Nature Of Material To Be Excavated</u> <p>The material to be excavated is assumed to be predominantly of a composition that will allow excavation in "earth" as specified, but including a percentage of excavation in "soft rock" and "hard rock"</p> <u>Carting Away Of Excavated Material</u> <p>Descriptions of carting away of excavated material shall be deemed to include loading excavated material onto trucks directly from the excavations, or alternatively, from stock piles situated on the building site</p> <u>Density Testing On Filling</u> <p>Rates for filling, etc. shall include for all density and soil type testing to prove that the specified compaction is achieved</p> <u>Formwork</u> <p>Formwork to sides of bases, pile caps, ground beams, etc will only be measured where it is prescribed by the engineer for design reasons. Formwork necessitated by irregularity or collapse of excavated faces will not be measured and the cost thereof shall be deemed to be included in the allowance for taking the risk of collapse of the sides of the excavations, provision for which is made in "Earthworks"</p>				
Carried to Collection				R
Section No. 3				
Bill No. 3				
Aprons				

	Unit	Quantity	Rate	Amount
<u>THE FOLLOWING IN APRONS</u>				
<u>Excavations Etc</u>				
<u>Open face excavation in earth over sloping site</u>				
1 Open face excavation to form platforms under parking areas etc and depositing e	m ³	16		
<u>Extra over bulk excavation in earth for excavation in</u>				
2 Soft rock	m ³	2		
3 Hard rock	m ³	1		
<u>Excavation in earth not exceeding 2m deep</u>				
4 Thickening under surface beds etc	m ³	8		
<u>Extra over all excavations for carting away</u>				
5 Surplus material from excavations and/or stock piles on site to a dumping site	m ³	16		
<u>Keeping excavations free of water</u>				
6 Keeping excavations free of water Keeping excavations free of water	Item			
<u>Compaction of surfaces</u>				
7 Compaction of surfaces etc including scarifying for a depth of 150mm, breaking down oversize material, adding suitable material where necessary and compacting to 93% Mod AASHTO density	m ²	109		
<u>Reinforced concrete cast against excavated</u>				
<u>25MPa/19mm concrete</u>				
8 Aprons cast in panels on waterproofing	m ³	25		
<u>Rough formwork to sides</u>				
9 Edges, risers, ends and reveals not exceeding 300mm high or wide	m	91		
<u>Saw-cut joints</u>				
10 8 x 50mm Saw-cut joints in top of concrete	m	26		
<u>Fabric reinforcement</u>				
11 Type 193 fabric reinforcement in concrete surface beds, slabs, etc	m ²	109		
Carried to Collection			R	
Section No. 3				
Bill No. 3				
Aprons				

Amount

SECTION NO. 3

EXTERNAL WORKS[PROVISIONAL]

BILL NO. 3

APRONS

COLLECTION

Page No

Brought Forward from Page

198

199

200

Carried To Section Summary

R

Section No. 3

Bill No. 3

Aprons



Gn Pressly P/s Double Ecd - Principal Contract
DRPW 016/2021

Amount

SECTION NO. 3

EXTERNAL WORKS[PROVISIONAL]

SECTION SUMMARY

Bill No.

Page

1	SITE CLEARANCE
---	----------------

193

2	SANDPIT
---	---------

197

3	APRONS
---	--------

201

Carried to Final Summary

R

Section No. 3

SECTION SUMMARY

SECTION NO. 4

ELECTRICAL INSTALLATIONS[PROVISIONAL]

	Unit	Quantity	Rate	Amount
<u>SECTION NO. 4</u>				
<u>ELECTRICAL INSTALLATIONS[PROVISIONAL]</u>				
<u>BILL NO. 1</u>				
<u>ELECTRICAL WORK</u>				
<u>LV RETICULATION, EXCAVATION AND ELECTRICAL INSTALLATION</u>				
<u>Distribution Board</u>				
1 Supply and installation of flush wall mounted distribution boards as per the drawings and specifications, complete with all relevant busbars, accessories, etc. and switchgear fitted, connected, tested and commissioned. there shall be an A4 legend card riveted into the distribution board	No	1		
<u>Moulded Case Circuit Breakers</u>				
2 10 Ampere S.P. 5 kA	No	1		
3 20 Ampere S.P. 5 kA	No	1		
4 40 Ampere T.P. 5 kA	No	1		
<u>Earth Leakage Units</u>				
5 30 Ampere single phase 2,5 kA 30 mA	No	1		
<u>Labels</u>				
6 Danger sign and labels as specified	Item			
<u>LOW VOLTAGE CABLES</u>				
<u>600/1000V grade PVC/SWA/PVC stranded copper conductor cable (terminations and earth conductors elsewhere measured)</u>				
7 95mm ² x 4-core	m	100		
8 16mm ² x 4-core	m	100		
9 10mm ² x 4-core	m	100		
10 6mm ² x 4-core	m	100		
11 4mm ² x 4-core	m	100		
<u>BCEW</u>				
<u>Bare copper earth wire installed with cables</u>				
12 70mm ²	m	100		
13 10mm ²	m	100		
14 4mm ²	m	100		
Carried to Collection			R	
Section No. 4				
Bill No. 1				
Electrical Work				

		Unit	Quantity	Rate	Amount
<u>TERMINATIONS</u>					
<u>Cable Terminations complete including glands, shrouds, lugs, connections and commissioning</u>					
15	95mm ² x 4-core	No	2		
16	16mm ² x 4-core	No	2		
17	10mm ² x 4-core	No	2		
18	6mm ² x 4-core	No	2		
19	4mm ² x 4-core	No	2		
<u>BCEW Terminations complete including glands, shrouds, lugs, connections and commissioning</u>					
20	70mm ²	No	2		
21	16mm ²	No	2		
22	10mm ²	No	2		
<u>EXCAVATIONS</u>					
<u>Excavate for cable and sleeve trench including temporary support of sides, keeping excavations dry, backfilling and compacting to specification</u>					
23	Pickable Soil	m ³	13		
24	Soft rock	m ³	9		
25	Hard rock	m ³	8		
<u>CABLE MARKERS</u>					
26	PVC warning marking tape	m	150		
<u>MANHOLES</u>					
27	600 x 600 x 800 mm	No	2		
<u>ELECTRICAL INSTALLATION</u>					
<u>CONDUITS AND CONDUIT BOXES</u>					
<u>Supply and install SABS approved PVC conduit complete with bends, joints, adaptors, couplings, saddles, cutting, etc. cast in concrete, built or chased into brickwork or surface mounted to any surface.</u>					
28	20mm Conduit	m	200		
29	25mm Conduit	m	200		
30	32mm Conduit	m	80		
Carried to Collection				R	
Section No. 4					
Bill No. 1					
Electrical Work					

		Unit	Quantity	Rate	Amount
<u>Light Switches</u>					
<u>Supply and install 16A 230V light switches(Legrand or equivalent), complete with cover plates to be installed in 100 x 50 x 50mm wall boxes</u>					
45	One lever one way light switch (16A)	No	10		
46	Two lever one way light switch (16A)	No	2		
47	One lever two way light switch (16A)	No			RATE ONLY
48	Light sensitive photo electrical switch, type National in an empty luminaire such as B10. the price to include for the empty bulkhead	No	1		
<u>WIRING</u>					
<u>Supply and install PVC stranded insulated copper conductor green/yellow PVC insulated stranded copper conductor earth conductor PVC stranded bare copper conductor, galvanised draw wire, all drawn into wire ways (ducting, conduit etc.)</u>					
<u>PVC stranded insulated copper conductor</u>					
49	6mm ² Cu PVC insulated	m	200		
50	4mm ² Cu PVC insulated	m	2 000		
51	2.5mm ² Cu PVC insulated	m	2 000		
52	1.5mm ² Cu PVC insulated	m			RATE ONLY
<u>Bare stranded copper earth conductor</u>					
53	4mm ² BCEW	m	1 100		
54	2.5mm ² BCEW	m	750		
<u>LIGHTING</u>					
<u>Luminaires</u>					
<u>Supply and install the following light luminaires complete with fittings, lamps and all the required accessories. Contractor to provide samples of each for approval before order</u>					
55	Type A - 2x54W 1500mm Open channel fluorescent fittings complete with electronic ballast.	No	20		
56	Type B - 1x54W 1500mm Open channel fluorescent fittings complete with electronic ballast.	No			RATE ONLY
57	Type C - 1xPL 18W Ceiling mounted luminaire complete with polycarbonate diffuser.	No	8		
Carried to Collection				R	
Section No. 4					
Bill No. 1					
Electrical Work					

SECTION NO. 4

ELECTRICAL INSTALLATIONS[PROVISIONAL]

BILL NO. 1

ELECTRICAL WORK

COLLECTION

Page No

Brought Forward from Page

204

205

206

207

208

Amount

Carried To Section Summary

R

Section No. 4

Bill No. 1

Electrical Work

Bill No.		Page	Amount
<u>SECTION NO. 4</u>			
<u>ELECTRICAL INSTALLATIONS[PROVISIONAL]</u>			
<u>SECTION SUMMARY</u>			
1	ELECTRICAL WORK	209	
	Carried to Final Summary	R	
Section No. 4			
SECTION SUMMARY			

SECTION NO. 5

PROVISIONAL SUMS

Amount

SECTION NO. 5
PROVISIONAL SUMS

SUPPLEMENTARY PREAMBLES

General

Work for which budgetary allowances are provided will be measured and valued in accordance with clause 32 of the Principal Building Agreement and deducted in whole or in part if not required without any compensation for loss or profit on the said allowances

Prime cost amounts and provisional sums are net. Prime cost amounts include for delivery to site of all articles concerned Provisional sums are for material and equipment supplied and installed complete by firms of specialists

Profit

Where stated, the contractor may allow for profit if required

General attendance on nominated/selected subcontractors

The item 'Attendance' which follows each provisional sum for nominated/selected subcontractors' work, shall be deemed to cover all the contractor's costs incurred in providing free of charge to the nominated/selected subcontractors, the following:

1 The services as set out in clause B9.1 of the Preliminaries 2 Making good in all trades and cleaning down and removal of rubbish on completion

Special attendance on nominated/selected subcontractors

Where stated special attendance will be described in detail in the Schedule for Variables in the Preliminaries for the services as set out in clause B9.2

PREAMBLE

Note:

Three quotations must be obtained and must be sent to the Project Leader for approval.

BORE HOLE

Bore hole:

- 1 Provide a provisional sum of R180 000.00 (One hundred and eighty thousand Rand) for repairs to existing bore hole and including 10 000 litre water storage tank, steel frame stands, electrical supply, mechanical services, commissioning and including all builders work.
- 2 Add profit if required
- 3 Add for attendance

Item 180 000 00

Item

Item

Carried To Section Summary

R

Section No. 5
Bill No. 1
Provisional Sums

		Amount	
<u>REPAIRS AND RENOVATIONS TO EXISTING FACILITY</u>			
<u>Repairs and renovations:</u>			
4	Allow a provisional sum of R800 000.00 (Eight hundred thousand rand only) for repairs and renovations to existing facility	Item	800 000 00
5	Add for profit	Item	
6	Add for attendance	Item	
<u>Skills Development Programme</u>			
7	Provide the amount of R 180 000.00 (One Hundred and Eighty Thousand Rand Only) for Skills Development Programme with Relevant Certification to be used at the discretion of the principal agent and deducted in whole or in part if not required.	Item	180 000 00
8	Profit	Item	
9	Allow for general attendance	Item	
<u>FURNITURE IN ECD CLASSROOM</u>			
10	Provide the amount of R 65 000.00 (Sixty Five Thousand Rand Only) for Loose Furniture in ECD Classroom	Item	65 000 00
11	Profit	Item	
12	Allow for general attendance	Item	
<u>Community Liason Officer</u>			
13	Provide the amount of R 35 000.00 (Thirty Five Thousand Rand Only) for Community Liason Officer	Item	35 000 00
14	Profit	Item	
15	Allow for general attendance	Item	
Carried To Section Summary		R	
Section No. 5			
Bill No. 1			
Provisional Sums			

SECTION NO. 5
PROVISIONAL SUMS
SECTION SUMMARY

Page

Brought forward from page

212

Brought forward from page

213

Amount

Carried to Final Summary

R

Section No. 5
SECTION SUMMARY

SECTION NO. 6

BUDGETARY ALLOWANCES

SECTION NO. 6

BUDGETARY ALLOWANCES

SUPPLEMENTARY PREAMBLES

General

Work for which budgetary allowances are provided will be measured and valued in accordance with clause 32 of the Principal Building Agreement and deducted in whole or in part if not required without any compensation for loss or profit on the said allowances

CONTINGENCY (THIS SECTION IS NOT PART ON BIDDERS DOCUMENT)

Contingency

- 1 Allow a contingency amount of R 150 000.00 (One hundred and fifty thousand Rand) to be directed by the Director

Amount

Item 150 000 00

Carried to Final Summary

R

Section No. 6

Bill No. 1

Provisional Sums

Section No.		Page	Amount
	<u>FINAL SUMMARY</u>		
1	PRELIMINARIES AND GENERAL	142	
2	BUILDING WORKS	191	
3	EXTERNAL WORKS[PROVISIONAL]	202	
4	ELECTRICAL INSTALLATIONS[PROVISIONAL]	210	
5	PROVISIONAL SUMS	214	
6	BUDGETARY ALLOWANCES	216	
	SubTotal excluding Value Added Tax		
	ADD VAT @ 15%:		
	Carried to Tender	R	
	FINAL SUMMARY		

INDEX TO BILLS OF QUANTITIES

<u>Bill No</u>	<u>Page No</u>
SECTION NO. 1: PRELIMINARIES AND GENERAL	117
Meaning Of Terms 'Tender / Tenderer'	118
Preliminaries	118
Pricing Of Preliminaries	118
Section A: Jbcc Principal Building Agreement	118
A1.0 Definitions And Interpretation	118
Objective And Preparation	119
A2.0 Offer, Acceptance And Performance	119
A3.0 Documents	119
A4.0 Design Responsibility	120
A5.0 Employer's Agents	120
A6.0 Site Representative	120
A7.0 Compliance With Regulations	120
A8.0 Works Risk	120
A9.0 Indemnities	120
A10.0 Works Insurances	120
A11.0 Liability Insurances	122
A12.0 Effecting Insurances	122
A13.0 No Clause	122
A14.0 Security	122
Execution	125
A15.0 Preparation For And Execution Of The Works	125
A16.0 Access To The Works	125
A17.0 Contract Instructions	125

A18.0 Setting Out Of The Works	125
A19.0 Assignment	125
A20.0 Nominated Subcontractors	125
A21.0 Selected Subcontractors	126
A22.0 Employer's Direct Contractors	126
A23.0 Contractor's Domestic Subcontractors	126
Completion	126
A24.0 Practical Completion	126
A25.0 Works Completion	126
A26.0 Final Completion	126
A27.0 Latent Defects Liability Period	126
A28.0 Sectional Completion	126
A29.0 Revision Of Date For Practical Completion	126
A30.0 Penalty For Non-completion	126
Payment	126
A31.0 Interim Payment To The Contractor	126
A32.0 Adjustment To The Contract Value	127
A33.0 Recovery Of Expense And Loss	128
A34.0 Final Account And Final Payment	128
A35.0 Payment To Other Parties	128
Cancellation	128
A36.0 Cancellation By Employer - Contractor's Default	128
A37.0 Cancellation By Employer - Loss And Damage	128
A38.0 Cancellation By Contractor - Employer's Default	129
A39.0 Cancellation - Cessation Of The Works	129
Dispute	129

A40.0 Dispute Settlement.	129
Substitute Provisions	130
A41.0 State Clauses	130
Contract Variables.	130
A42.0 The Schedule (Dpw-04ec)	130
Section B: Jbcc Preliminaries	130
B1.0 Definitions And Interpretation	130
B2.0 Documents	130
B3.0 The Site	130
B4.0 Management Of Contract.	131
B5.0 Samples, Shop Drawings And Manufacturers' Instructions	131
Temporary Works And Plant	131
B7.0 Temporary Services.	131
Prime Cost Amounts	131
B9.0 Attendance On N/s Subcontractors.	132
B10.0 Financial Aspects.	132
B11.0 General.	132
B1.0 Definitions And Interpretation	133
Schedule Of Variables.	133
12.1 Pre-tender Information	133
12.2 Post-tender Information	135
Section C: Specific Preliminaries	136
C1 Contract Drawings	137
C2 General Preambles	137
C3 Trade Names.	137
C4 Imported Materials And Equipment	137

C5 Viewing The Site In Security Areas	137
C6 Commencement Of Works In Security Areas	137
C7 Entrance Permits To Security Areas	137
C8 Security Check Of Personnel	137
C9 Prohibition On Taking Of Photographs	139
C10 Hiv/aids Awareness	139
C10.1 Awareness Champion	140
C10.2 Awareness Workshops	140
C10.3 Posters, Booklets, Videos, Etc.	140
C10.4 Access To Condoms	140
C10.5 Monitoring	140
C11 Occupational Health And Safety Act	140
Local Labour	140
Carting Of Water For Construction	140
Portfolio Of Evidence	140
Electrical Installation & Other Subcontractor's Preliminaries	141
SECTION SUMMARY	142
SECTION NO. 2: BUILDING WORKS	143
1 EARTHWORKS	144
Supplementary Preambles	144
Excavation, Filling, Etc.	144
Soil Poisoning	145
Tests	146
2 CONCRETE, FORMWORK AND REINFORCEMENT	148
Supplementary Preambles	148
Unreinforced Concrete	149







Reinforced Concrete Cast Against Excavated Surfaces.	149
Test Blocks.	149
Concrete Sundries.	149
Movement Joints Etc.	149
Reinforcement (Provisional).	149
3 MASONRY.	152
Supplementary Preambles.	152
Brickwork.	153
Face Brickwork.	153
Brickwork.	153
Brickwork Sundries.	153
Face Brickwork.	154
Fibre-cement Window Sills.	154
4 WATERPROOFING.	156
Supplementary Preambles.	156
Dampproofing Of Walls And Floors.	156
5 ROOF COVERINGS.	157
Profiled Metal Sheetting And Accessories.	157
Roof And Wall Insulation.	157
6 CARPENTRY AND JOINERY.	158
Supplementary Preambles.	158
Roofs Etc.	158
Doors Etc.	160
Fittings.	160
7 CEILINGS PARTITIONS AND ACCESS FLOORING.	163
Supplementary Preambles.	163

Nailed-up Ceilings	163
8 FLOOR COVERINGS,WALL LININGS, ETC.	166
Supplementary Preambles	166
Floor Coverings	166
Polish, Sealers, Etc	166
9 IRONMONGERY	167
Supplementary Preambles	167
Hinges, Bolts, Etc	167
Locks	167
Handles	168
Pinning Boards, Writing Boards, Projection Screens, Etc.	168
Bathroom Fittings	168
Bathroom Fittings	168
Sundries	168
10 METALWORK	170
Supplementary Preambles	170
Galvanised Mild Steel Gates, Screens, Etc.	171
Pressed Steel Door Frames	171
Steel Windows, Doors, Etc.	172
Steel Roller Shutters Etc	172
Aluminium Windows, Doors, Etc.	172
11 PLASTERING.	174
Supplementary Preambles	174
Self Levelling Screeds	175
Screeds	175
Granolithic	175

Internal Plaster	175
External Plaster	176
Corner Protectors, Dividing Strips, Etc	176
12 TILING	178
Supplementary Preambles	178
Wall Tiling	178
Floor Tiling	178
13 PLUMBING AND DRAINAGE	181
Supplementary Preambles	181
Rainwater Disposal	183
Sanitary Fittings	183
Waste Unions Etc	184
Traps Etc	184
Taps, Valves, Etc.	184
Sanitary Plumbing	184
Water Supplies	185
Solar Water Heaters	185
Fire Appliances Etc	185
14 GLAZING	187
Supplementary Preambles	187
Glazing To Steel With Putty	187
Tops, Shelves, Doors, Mirrors, Etc	187
15 PAINTWORK	188
Preparatory Work To Existing Work	188
Paintwork Etc To New Work.	188
On Floated Plaster	188

On Plaster Board	188
On Fibre-cement	188
On Wood Surfaces	189
On Metal Surfaces	189
SECTION SUMMARY	191
SECTION NO. 3: EXTERNAL WORKS[PROVISIONAL].	192
1 SITE CLEARANCE	193
Site Clearance	193
2 SANDPIT	194
Supplementary Preambles	194
The Following In Sandpits	195
3 APRONS	198
Supplementary Preambles	198
The Following In Aprons.	199
SECTION SUMMARY	202
SECTION NO. 4: ELECTRICAL INSTALLATIONS[PROVISIONAL].	203
1 ELECTRICAL WORK	204
Lv Reticulation, Excavation And Electrical Installation.	204
Distribution Board	204
Low Voltage Cables.	204
Excavations	205
Electrical Installation	205
Conduits And Conduit Boxes	205
Power Skirting	206
Conduit Boxes	206
Socket Outlets, Light Switches And Wall Boxes.	206

Wiring	207
Lighting	207
Telephone Distribution Board	208
SECTION SUMMARY	210
SECTION NO. 5: PROVISIONAL SUMS	211
Supplementary Preambles	212
Preamble	212
Bore Hole	212
Repairs And Renovations To Existing Facility.	213
Furniture In Ecd Classroom	213
Community Liason Officer	213
SECTION SUMMARY	214
SECTION NO. 6: BUDGETARY ALLOWANCES	215
Supplementary Preambles	216
Contintency (This Section Is Not Part On Bidders Document).	216
SECTION SUMMARY	217

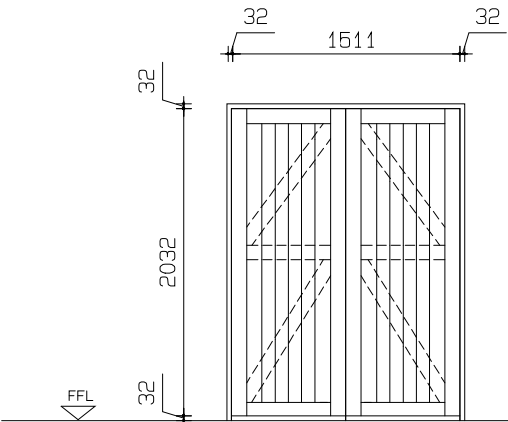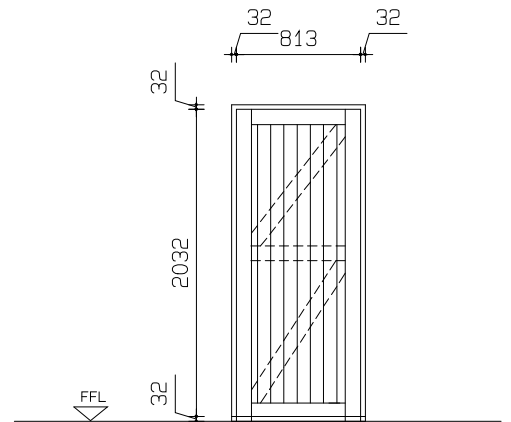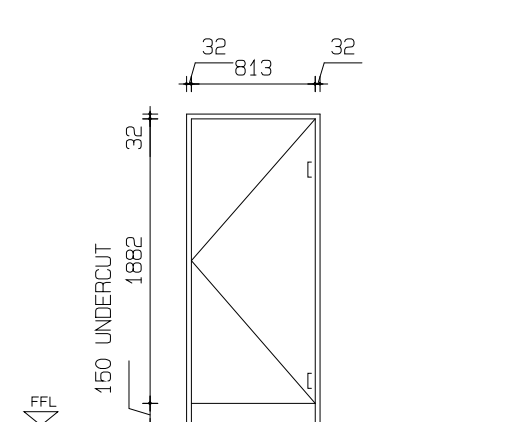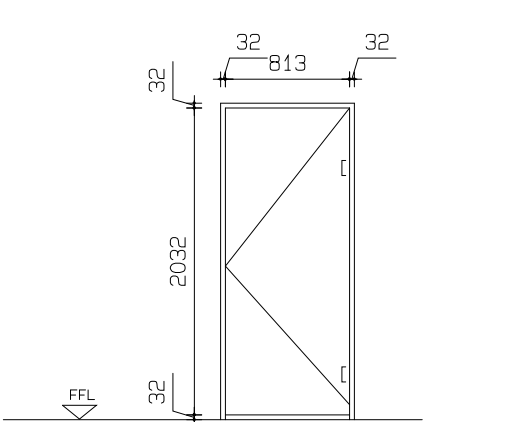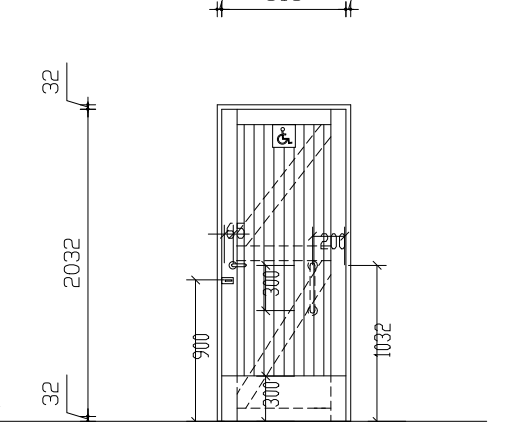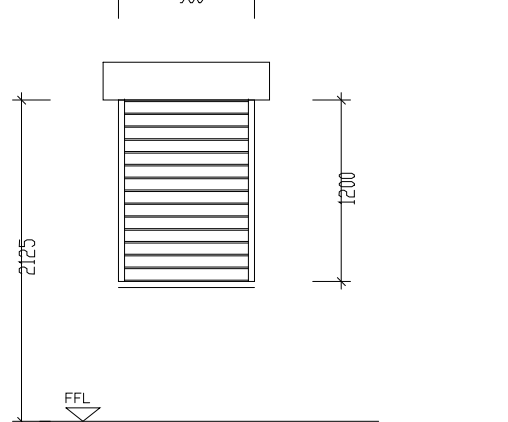																								
DOOR No	D1	WALL	HAND	DOOR No	D2	WALL	HAND	DOOR No	D3	WALL	HAND	DOOR No	D4	WALL	HAND	DOOR No	D5	WALL	HAND	DOOR No	D6	WALL	HAND	
QUANTITY	2			QUANTITY	4			QUANTITY	6			QUANTITY	2			QUANTITY	1			QUANTITY	1			
CODE	NONE	220	110	CODE	NONE	220	110	CODE	NONE	220	110	CODE	NONE	220	110	CODE	NONE	220	110	CODE	NONE	220	110	
LOCATION	CLASS ROOMS			LOCATION	ABLUTIONS, KITCHEN & STORE ROOMS			LOCATION	CHILD TOILET			LOCATION	STAFF TOILET			LOCATION	TOILET FOR DISABLED			LOCATION	KITCHEN			
DOOR	2032x1511x44mm Framed Ledge & Braced batten door, 44x150mm top rail & styles 16x150mm middle ledge & braces, 22x230mm bottom rail, 22mm V-jointed battens one side on the other side -6mm plywood flusipanel-veneer to match door let into & including rebates all round. Inside 864x300x1.6mm satin finished stainless steel protection plate.			DOOR	2032x813x44mm Framed Ledge & Braced batten door, 44x150mm top rail & styles 16x150mm middle ledge & braces, 22x230mm bottom rail, 22mm V-jointed battens one side on the other side -6mm plywood flusipanel-veneer to match door let into & including rebates all round. Inside 864x300x1.6mm satin finished stainless steel protection plate.			DOOR	1828x813x40mm internal quality semi solid flush panel door with approved veneer both sides and 2 concealed edges.			DOOR	2032x813x40mm internal quality semi solid flush panel door with approved veneer both sides and 2 concealed edges.			DOOR	2032x813x44mm Framed Ledge & Braced batten door, 44x150mm top rail & styles 16x150mm middle ledge & braces, 22x230mm bottom rail, 22mm V-jointed battens one side on the other side -6mm plywood flusipanel-veneer to match door let into & including rebates all round. Both sides 864x300x1.6mm satin finished stainless steel protection plate.			DOOR	STANDARD ROLLER SHUTTER AS 'WISPECID ROLL-A-DOOR' O.S.A. FOR 1200x300mm OPENING			
FRAME	STANDARD PRESSED STEEL (1.2mm THICK) SINGLE WITH 2 PAIR OF HINGES TO SUIT DOOR			FRAME	1.2mm Thick PRESSED STEEL SINGLE REBATE FRAME, 1 Pr 100mm BUTT HINGES welded to frame, 1 Adjustable S.S. STRIKE PLATE for mortice locks 1200mm above F.F.L., 3x RUBBER SHOCK ABSORBERS in rebate, 3 Coats clear varnish.			FRAME	STANDARD PRESSED STEEL (1.2mm THICK) SINGLE WITH 3 STEEL BUTT HINGES TO SUIT 813x1962x40mm SGL REBATE DOOR			FRAME	1.2mm Thick PRESSED STEEL SINGLE REBATE FRAME, 1 Pr 100mm BUTT HINGES welded to frame, 1 Adjustable S.S. STRIKE PLATE for mortice locks 1200mm above F.F.L., 3x RUBBER SHOCK ABSORBERS in rebate, 3 Coats clear varnish.			FRAME	1.2mm Thick PRESSED STEEL SINGLE REBATE FRAME, 1 Pr 100mm BUTT HINGES welded to frame, 1 Adjustable S.S. STRIKE PLATE for mortice locks 1200mm above F.F.L., 3x RUBBER SHOCK ABSORBERS in rebate, 3 Coats clear varnish.			FRAME	AS SUPPLIED WITH DOOR			
DOOR FINISH	3 Coats clear varnish.			DOOR FINISH	3 Coats clear varnish.			DOOR FINISH	GLOSS ENAMEL PAINT ON WOOD.			DOOR FINISH	3 Coats clear varnish.			DOOR FINISH	3 Coats clear varnish.			DOOR FINISH	FACTORY APPLIED FINISH -COLOR BY ARCHITECT			
FRAME FINISH	GLOSS ENAMEL PAINT.			FRAME FINISH	GLOSS ENAMEL PAINT.			FRAME FINISH	1 COAT APPROVED STEEL PRIMER - FACTORY COATED			FRAME FINISH	1 COAT APPROVED STEEL PRIMER - FACTORY COATED			FRAME FINISH	GLOSS ENAMEL PAINT.			FRAME FINISH	AS SUPPLIED WITH DOOR			
TYPE -WALL	Face brick			TYPE -WALL	Face brick			TYPE -WALL	PLASTER			TYPE -WALL	PLASTER INTERNALLY & FACE BRICK EXTERNALLY			TYPE -WALL	PLASTER INTERNALLY & FACE BRICK EXTERNALLY			TYPE -WALL	Face brick			
FURNITURE	1 pair Lever Handles WATERBOK SOLID Art: 472/E41 1 pair Backplates (key hole) SOLID Art: 710/E41 1 only 4-Lever Lockset SOLID Art: 313/ A40 1 pair Flushbolts SOLID Art: 208/150 1 pair Door Stop SOLID Art: 255/E41 . Weather Board to detail Meeting Style to detail			FURNITURE	1 pair Lever Handles WATERBOK SOLID Art: 472/E41 1 pair Backplates (key hole) SOLID Art: 710/E41 1 only 4-Lever Lockset SOLID Art: 313/ A40 1 pair Door Stop SOLID Art: 255/E41 . Weather Board to detail			FURNITURE	UNION RADIUS CB-SC682-733C indicator bolt			FURNITURE	1 pair Lever Handles WATERBOK SOLID Art: 472/E41 1 pair Backplates (key hole) SOLID Art: 710/E41 1 pair 2-Lever Lockset SOLID Art: 311/ A40 1 only Door Stop SOLID Art: 255/E41 .			FURNITURE	1900mm Signage by Design Hardware (code B2312) . * 3-Lever deadlock + escutcheon as UNION 21320-78 * UNION 37654as helping hand w/ indicator bolt & keep * GRABRAIL Ø19x300mm long in position shown on drawing. * bottom of door both sides 1,6x300mm S.S. KICKING PLATE.			FURNITURE				

GATE NO.	G1	WALL	HAND	GATE NO.	G2	WALL	HAND
QUANTITY	2			QUANTITY	4		
CODE		220	LH RH - -	CODE		220	LH RH 1 1
LOCATION	CLASS ROOMS			LOCATION	KITCHEN, STORE 2 & CLASS ROOMS		
DOOR	2221x1883mm STEEL GATE OUT OFF: 25x50x2mm mildsteel rectangular tubing frame & 25x25x1.6mm thick mildsteel square tubing vertical Intermediate with 12mm dia rods, welded to frame.			DOOR	2221x1000mm STEEL GATE OUT OFF: 25x50x2mm mildsteel rectangular tubing frame & 25x25x1.6mm thick mildsteel square tubing vertical Intermediate with 12mm dia rods, welded to frame.		
FRAME	FRAME: 25x50x2mm RECTANGULAR TUBING FRAME:			FRAME	FRAME: 25x50x2mm RECTANGULAR TUBING FRAME:		
FINISH	Prime with zinc chromate primer & apply 1 undercoat & 2 coats gloss enamel paint			FINISH	Prime with zinc chromate primer & apply 1 undercoat & 2 coats gloss enamel paint		
FRAME FINISH				FRAME FINISH			
IRONMONGERY	65x40x6mm thick mild steel plate locking lugs welded to door & frame Provide approved 50mm brass padlock with hardened steel shackle			IRONMONGERY	65x40x6mm thick mild steel plate locking lugs welded to door & frame Provide approved 50mm brass padlock with hardened steel shackle		

NOTE: Top hinge to be inverted to prevent gate from being lifted off frame.			
DETAIL 1: GATE HINGE		SECTION THROUGH HINGE TYPE 1.	

NOTE: Top hinge to be inverted to prevent gate from being lifted off frame.			
DETAIL 1: GATE HINGE		SECTION THROUGH HINGE TYPE 1.	

NOTE: Top hinge to be inverted to prevent gate			

DETAIL NO.	N/A	SCALE:	1/50	DETAIL DESCRIPTION:	DOOR SCHEDULE
------------	-----	--------	------	---------------------	---------------

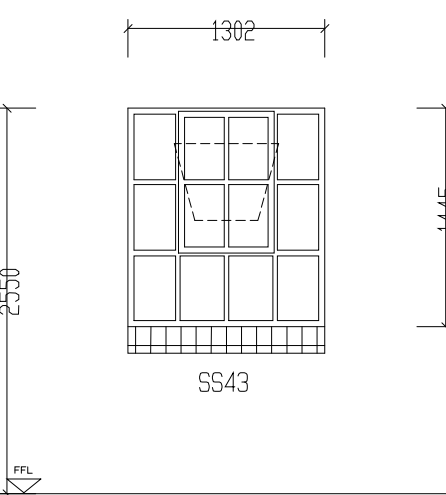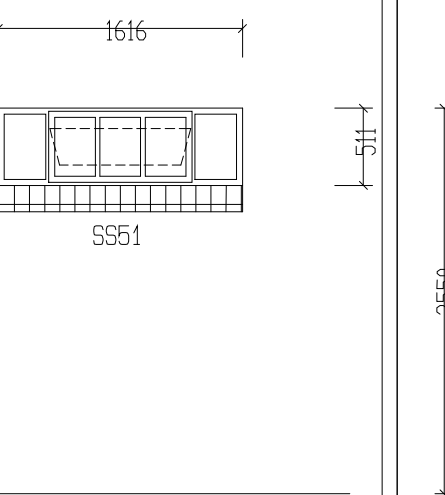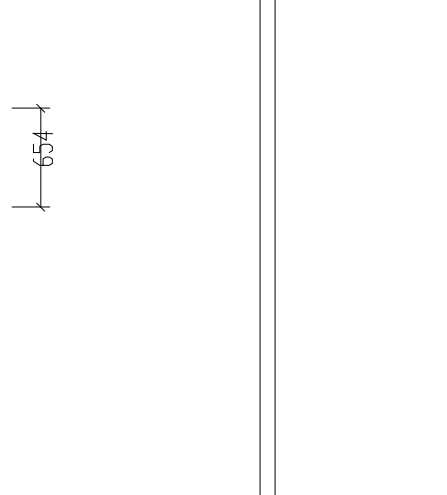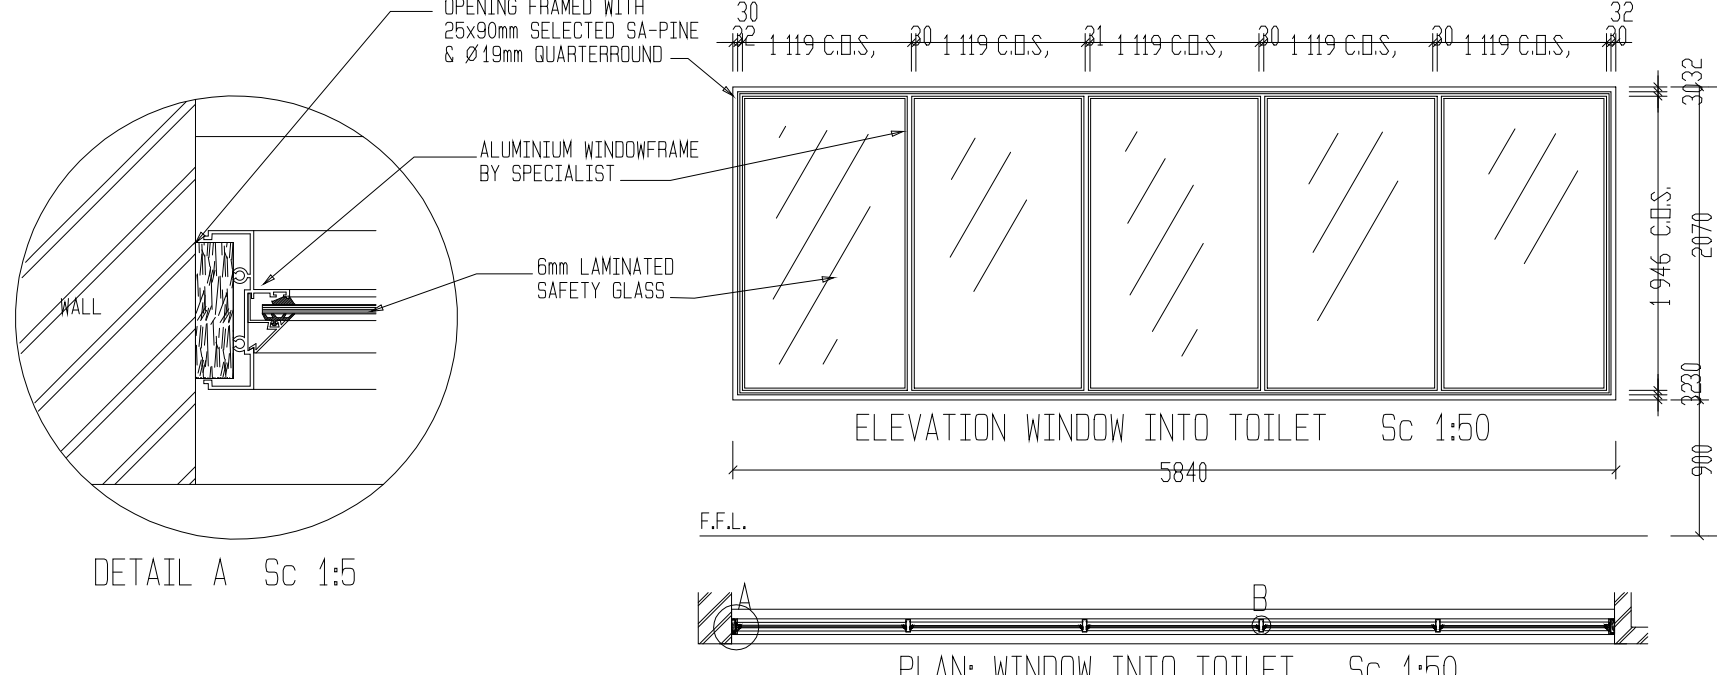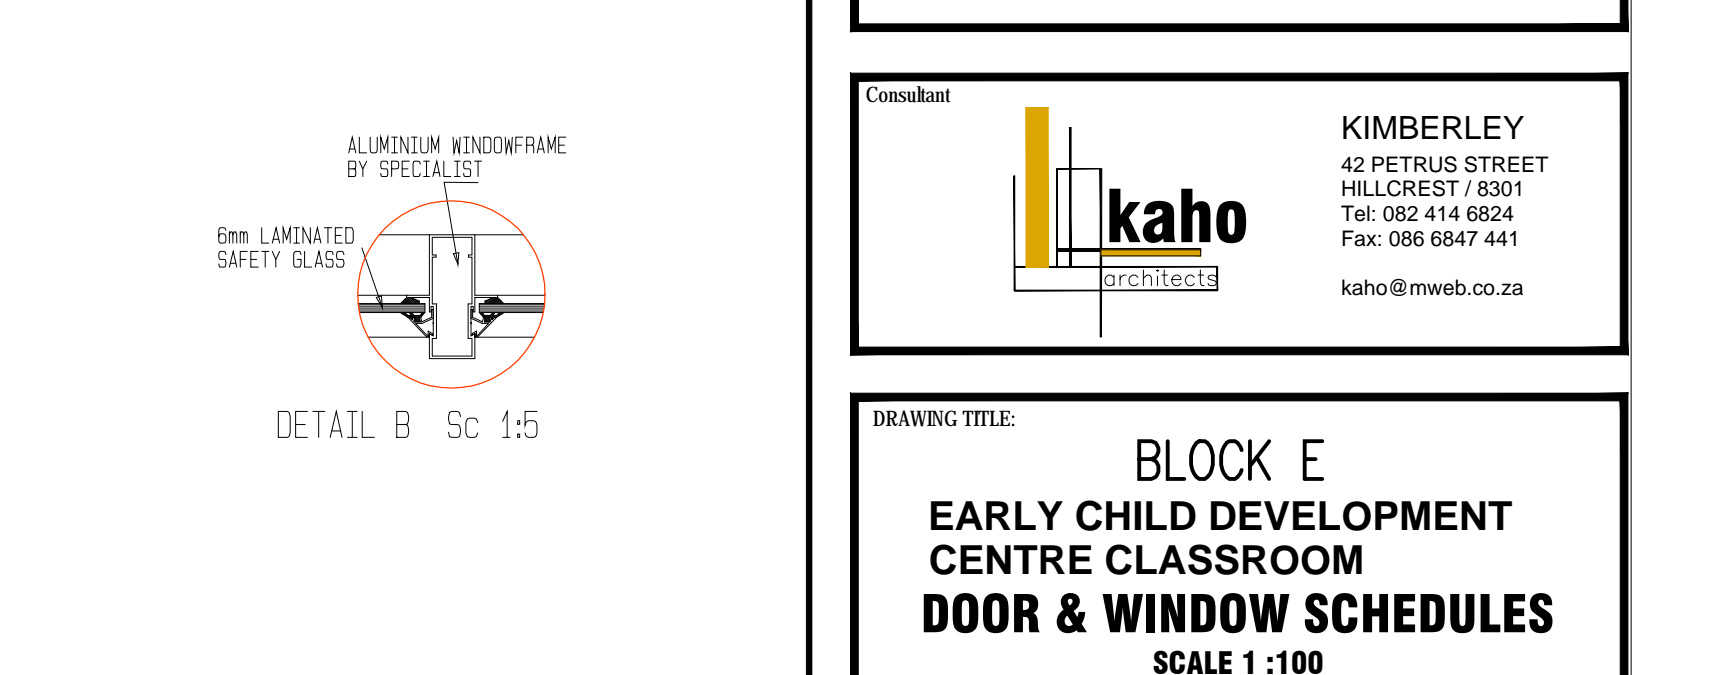																			
WINDOW NO.	W1	WALL TYPE - 230 BRICK FACERBRICK	QUANTITY	WINDOW NO.	W2	WALL TYPE - 230 BRICK FACERBRICK	QUANTITY	WINDOW NO.	W3	WALL TYPE - 230 BRICK FACERBRICK	QUANTITY	WINDOW NO.	W4	WALL TYPE - 230 BRICK FACERBRICK	QUANTITY	WINDOW NO.	W5	WALL TYPE - 230 BRICK FACERBRICK	QUANTITY
			8				19				8				8				8
LOCATION	CLASSROOMS			LOCATION	CLASSROOMS, TOILETS & STORE			LOCATION	TOILETS			LOCATION	TOILETS			LOCATION	TOILETS		
FRAME	1445x1302mm Steel Frame painted.			FRAME	1616x11mm Steel Frame painted.			FRAME	654x533mm Steel Frame painted.			FRAME	654x533mm Steel Frame painted.			FRAME	654x533mm Steel Frame painted.		
FRAME FINISH	Gloss enamel painted			FRAME FINISH	Gloss enamel painted			FRAME FINISH	Gloss enamel painted			FRAME FINISH	Gloss enamel painted			FRAME FINISH	Gloss enamel painted		
GLAZING	3mm Clear float glass puttied in with steel window putty.			GLAZING	3mm Clear float glass puttied in with steel window putty.			GLAZING	3mm Obscure glass puttied in with steel window putty.			GLAZING	3mm Obscure glass puttied in with steel window putty.			GLAZING	3mm Obscure glass puttied in with steel window putty.		
CILL	EXTERNAL - Face Brick INTERNAL - Plaster window cill			CILL	EXTERNAL - Face Brick INTERNAL - Plaster window cill			CILL	EXTERNAL - Face Brick INTERNAL - Plaster window cill			CILL	EXTERNAL - Face Brick INTERNAL - Plaster window cill			CILL	EXTERNAL - Face Brick INTERNAL - Plaster window cill		
B.BARS	On Total window (opening and fixed sections)			B.BARS	On Total window (opening and fixed sections)			B.BARS	On Total window (opening and fixed sections)			B.BARS	On Total window (opening and fixed sections)			B.BARS	On Total window (opening and fixed sections)		
FINISH:	Gloss enamel painted.			FINISH:	Gloss enamel painted.			FINISH:	Gloss enamel painted.			FINISH:	Gloss enamel painted.			FINISH:	Gloss enamel painted.		

DETAIL NO.	N/A	SCALE:	1/50	DETAIL DESCRIPTION:	WINDOW SCHEDULE
------------	-----	--------	------	---------------------	-----------------

- * ALL DIMENSIONS TO BE CHECKED ON SITE BEFORE ANY WORK IS PUT IN HAND.
- * ALLE MATES MOET OP TERREIN NAGEGAAN WORD ALVORENS WERK IN AANVAANG NIEM.
- * COPYRIGHT RESERVED / KOPIEREG VOORBEHOUD
- * ALL WORK TO COMPLY TO LOCAL MUNICIPAL BY LAWS.
- * ALLE WERK MOET VOLDOEN AAN PLAUSURE STAATSRAADS-REGULASIES.

Number		REVISION
Drawn by		
Date		
NO	XXXXXXX	
Material	XXXXXX	

NOTES:

CONCRETE MIXTURE 5:4:1

SCREED MIXTURE 5:1

FLOOR COVERINGS TO OWNER'S CHOICE.

TRUSSES 740 C/C, FIXED TO WALLS WITH 2mmx4mm o WIRE BUILT INTO WALLS.

THE BEAMS 152mmx38mm. RAFTERS 114mmx38mm.

76mmx38mm WALL PLATES.

6mm GYPSUM BOARD CEILINGS.

100mm GUTTER 76mm o DOWNPIPES.

READ DIMENSIONS IN PREFERENCE TO SCALING

ALL GRADE 6 TIMBER TO COMPLY WITH S.A.B.S. STANDARDS

DRAINAGE NOTES:

* SOL DRAIN 100 o P.V.C.

* WASTEPIPES 38 & 52mm o P.V.C.

* VENTPIPES 100mm o P.V.C.

* IE'S AT EVERY BENT AND CHANGE OF DIRECTION

SEWER PIPE UNDER BUILDING TO BE ENCASED WITH 100mm THICK CONCRETE

GLASS IN WINDOWS:

0-0,75 m 3mm

0,75 m -1,5 m 4mm

1,50 m -2,0 m 6mm

SLIDING DOORS 6,5mm SAFETY GLASS & MARKER

SKUIFDEURE 6,5mm VEILIGHEDS GLAS EN MERKERS

IMPLEMENTING CLIENT:

NORTHERN CAPE PROVINCE
DEPARTMENT OF
ROADS AND PUBLIC WORKS

PROVINSIE VAN NOORD-KAAP
DEPARTEMENT VAN PAAIE
EN OPENBARE WERKE



PHONDO LOMNTLA KAPA
ISEBE IEZO THUTHO INDELELA
NE LEZEMISEBENZI

PROFENSI YA KAPA BOKONE
LEFAPHALA
DITSELA LE DITIRO

CLIENT:

DEPARTMENT OF EDUCATION

PROJECT:

PROPOSED NEW CILLIE PRIMARY SCHOOL
FOR THE DEPARTMENT OF EDUCATION

CILLIE
NORTHERN CAPE

Consultant



KIMBERLEY
42 PETRUS STREET
HILLCREST / 8301
Tel: 082 414 6824
Fax: 086 6847 441
kaho@mweb.co.za

DRAWING TITLE:

BLOCK E
EARLY CHILD DEVELOPMENT
CENTRE CLASSROOM
DOOR & WINDOW SCHEDULES
SCALE 1 : 100

Client signature	architect signature
DRAWN BY:	CHECKED:
M. Modise	October 2018
FILE NUMBER:	SCALE:
2018-CILLIE	1:100
DRAWING NUMBER:	REVISION:
DOUBLE ECD-405	RO
DRAWING STATUS:	
Info only	For constr.

NOTE:
Provide SISALATION 420 insulation on roof (AA+AB)



ET FOR DISABLED

- * ALL DIMENSIONS TO BE CHECKED ON SITE BEFORE ANY WORK IS PUT IN HAND.
- * ALLE MATES MOET OP TERREIN NAGEGAAN WORD ALVORENS WERK IN AANVANG NEEEM.
- * COPYRIGHT RESERVED / KOPIEREG VOORBEHOU
- * ALL WORK TO COMPLY TO LOCAL MUNICIPAL BY-LAWS.
- * ALLE WERK MOET VOLDOEN AAN PLAASLIKE STADSRAADS-REGULASIES.

SLIDING DOORS 6,5mm SAFETY GLASS & MARKER
SKUIFDEURE 6,5mm VEILIGHEIDS GLAS EN MERKER

**PROFENSI YA KAPA BOKONE
LEFAPHALA
DITSELA LE DITIRO**


DEPARTMENT OF EDUCATION

CILLIE NORTHERN CAPE


kaho@mweb.co.za

BLOCK E
EARLY CHILD DEVELOPMENT
CENTRE CLASSROOM
FINISHING SCHEDULE&ROOF PLAN
SCALE 1:100


Client signature		architect signature
DRAWN BY:		CHECKED:
M. Modise	DATE: October 2018	
FILE NUMBER:		SCALE:
2018-CILLIE		1:100
DRAWING NUMBER:		REVISION:
DOUBLE ECD-505		R0
DRAWING STATUS:		
Info only	Tender	For constr.

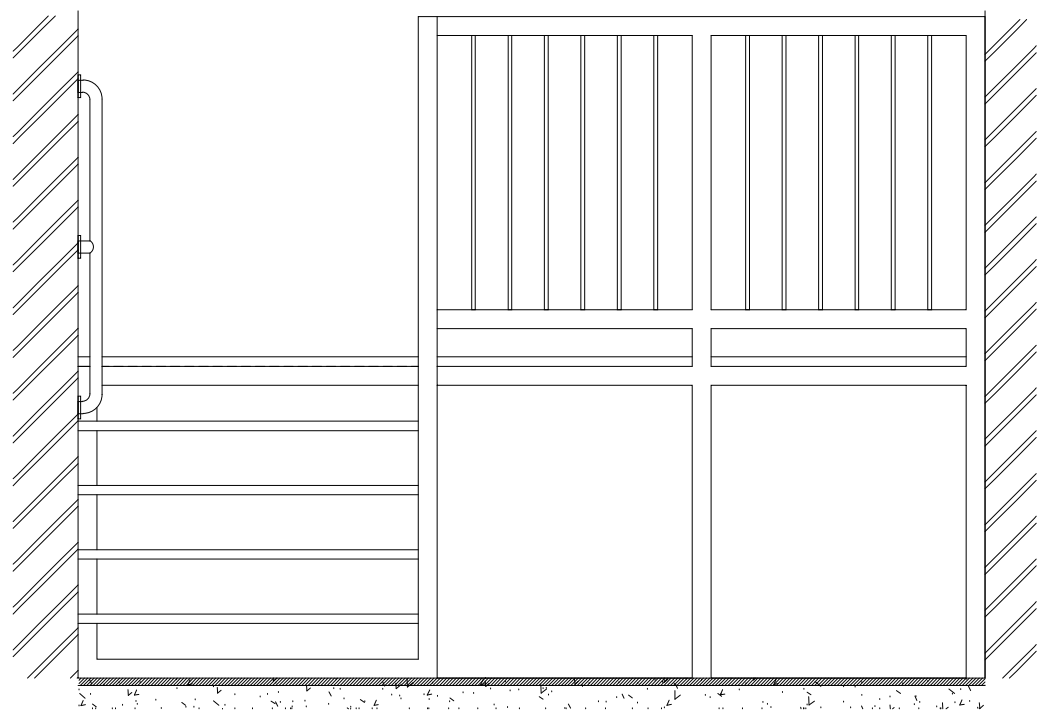


ELEVATION A

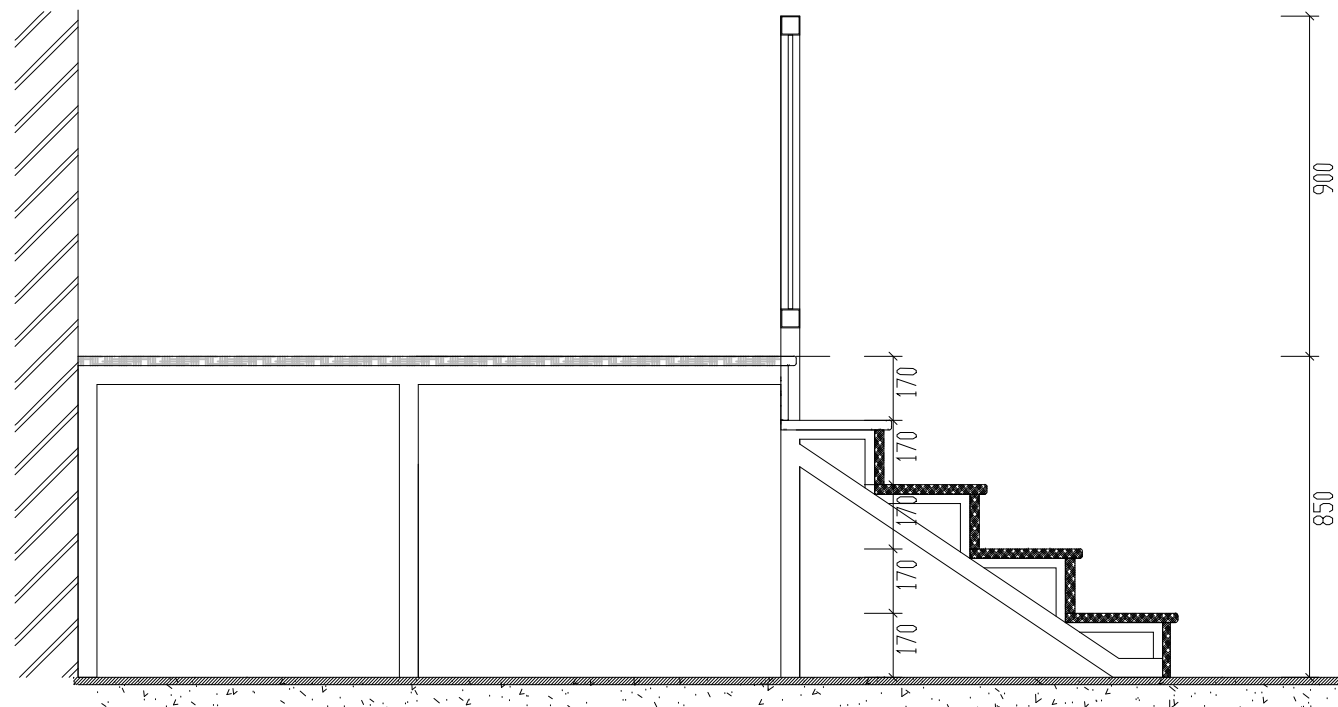


SECTION B

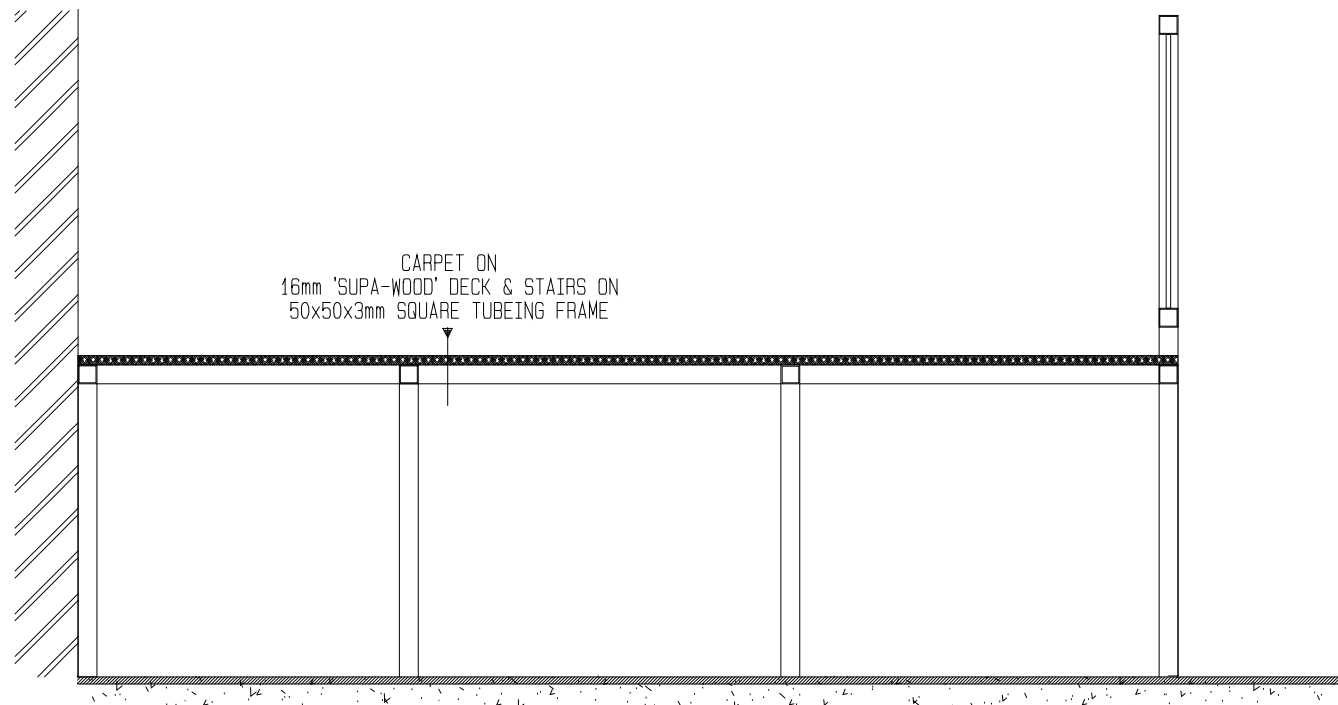

ELEVATION C

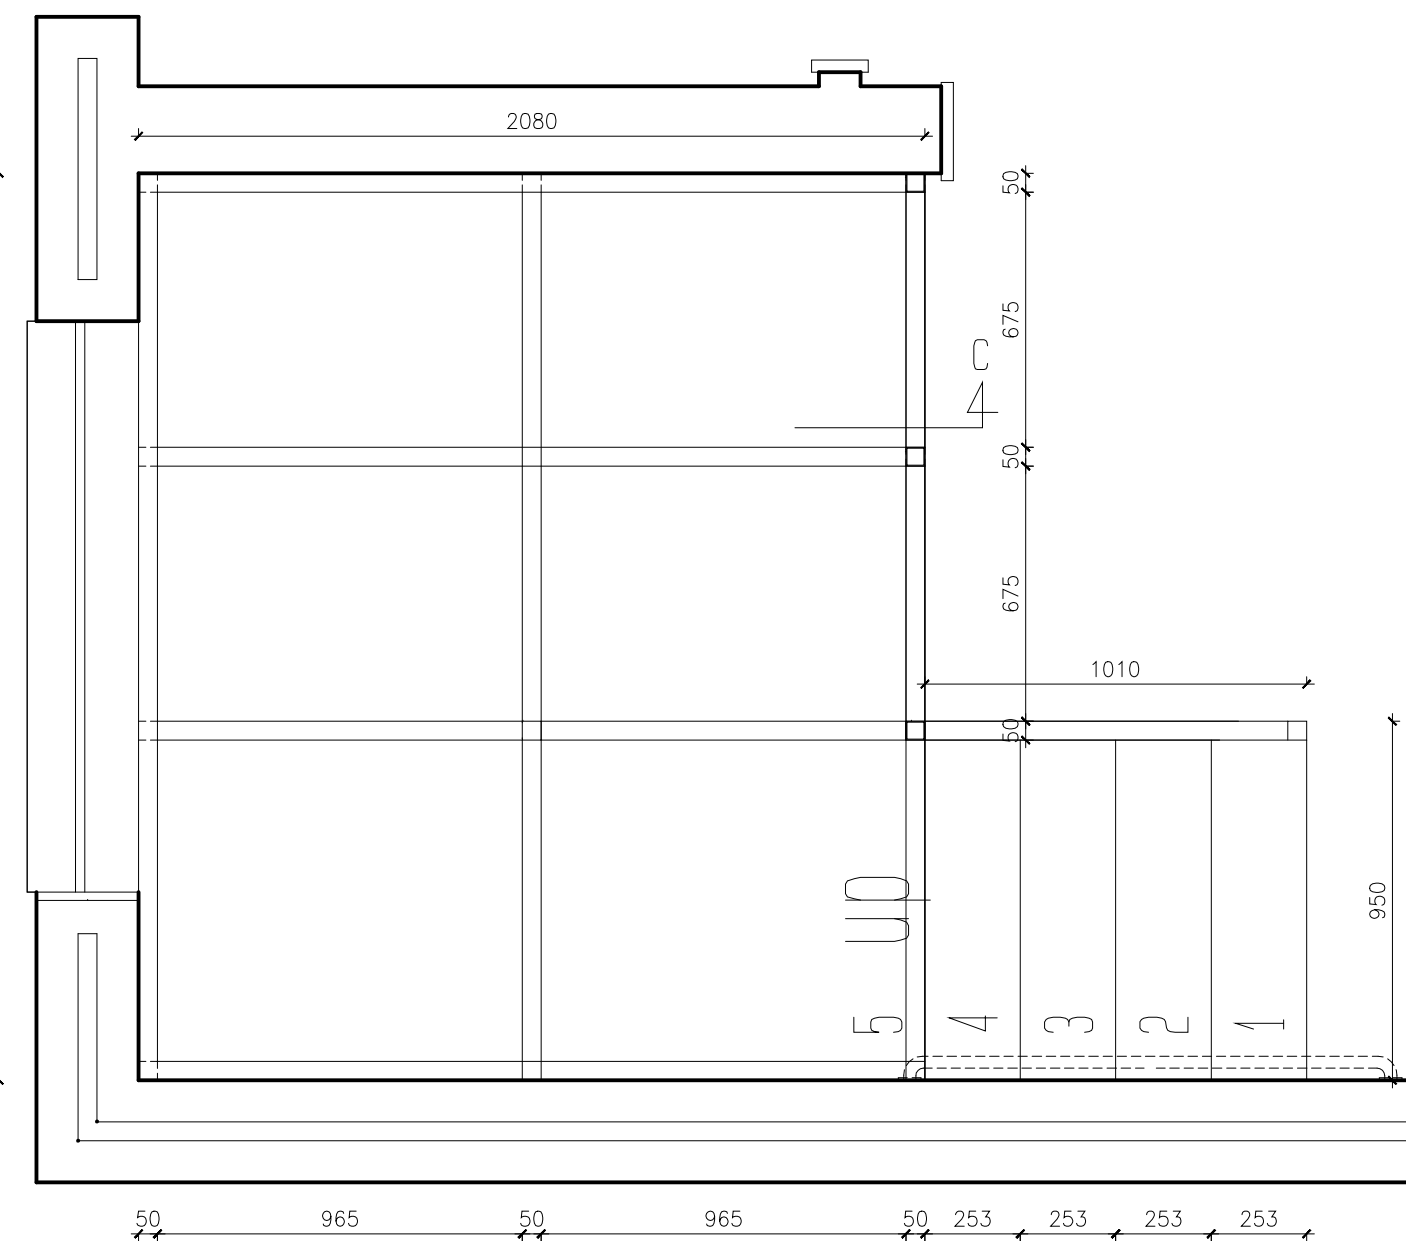



PLAN: STAIR CASE Sc 1:20

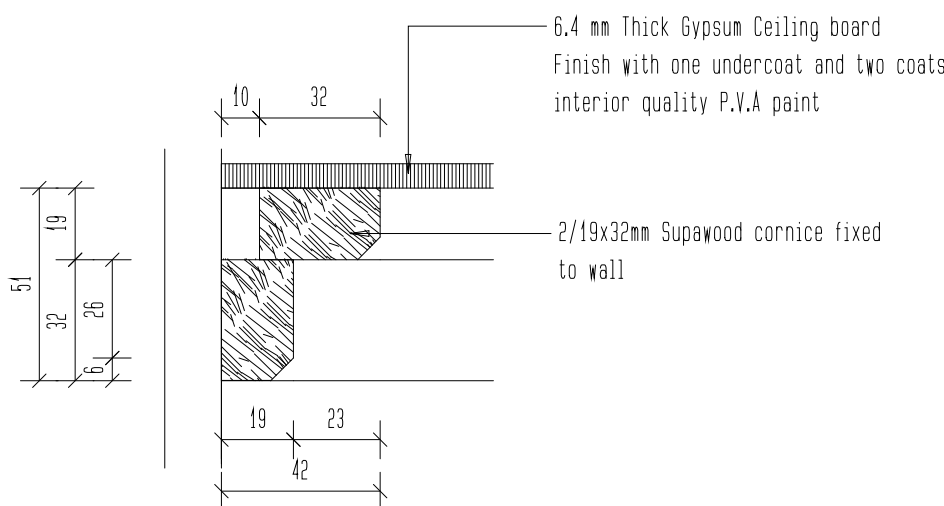


Detail 5

Scale 1:2

DETAIL NO:	SCALE:	DETAIL DESCRIPTION:
DT8	1/5	CORNISE

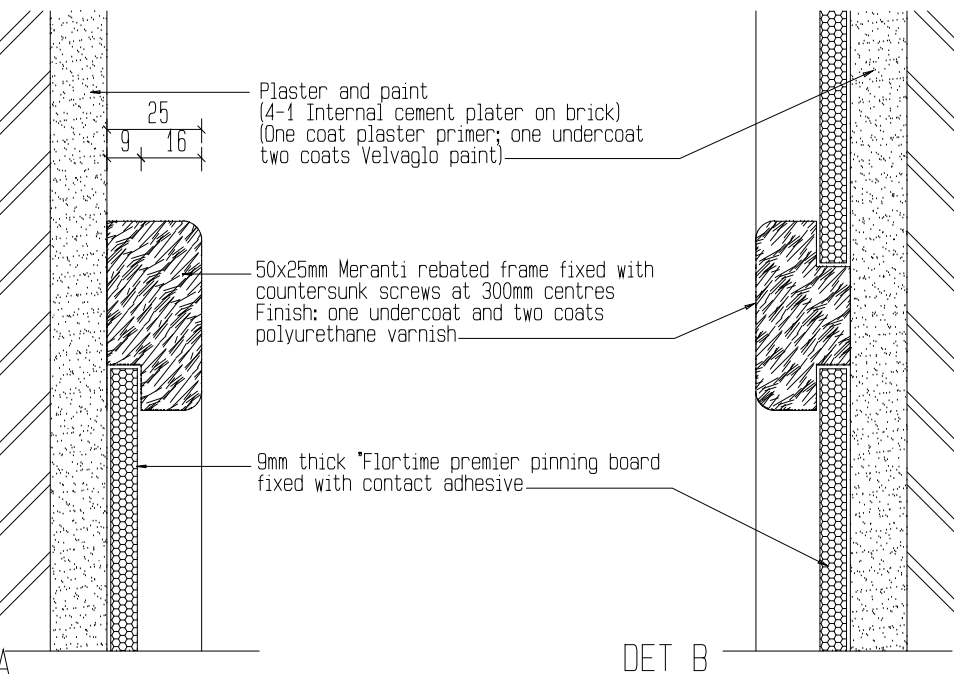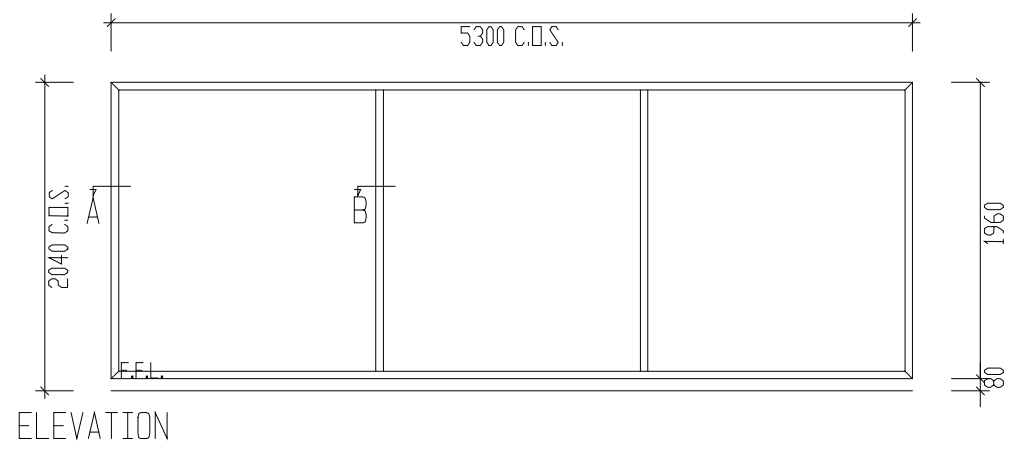


DETAIL NO:	SCALE:	DETAIL DESCRIPTION:	SEE DETAIL NO:
DET A	1/2	DETAIL: PINNING BOARD	

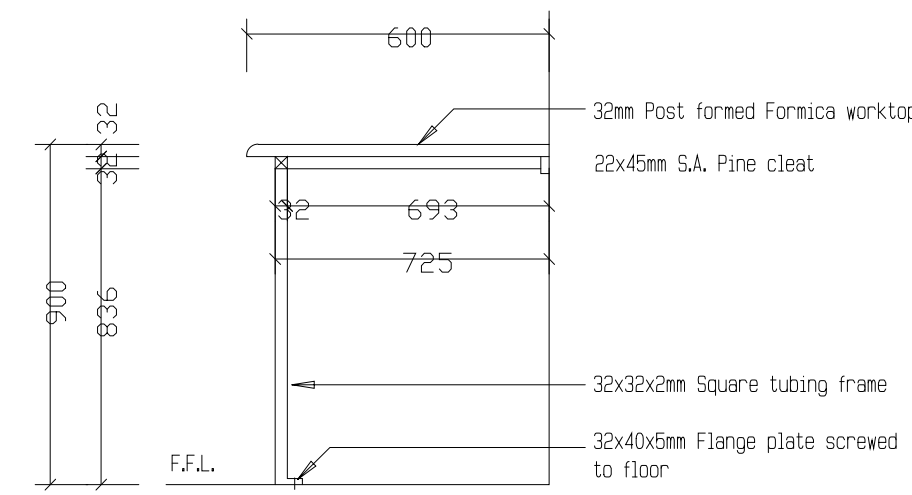


SECTION WORKTOP @ WASH UP
SCALE: 1:20

DETAIL NO:	SCALE:	DETAIL DESCRIPTION:
	1/20	WORK TOP

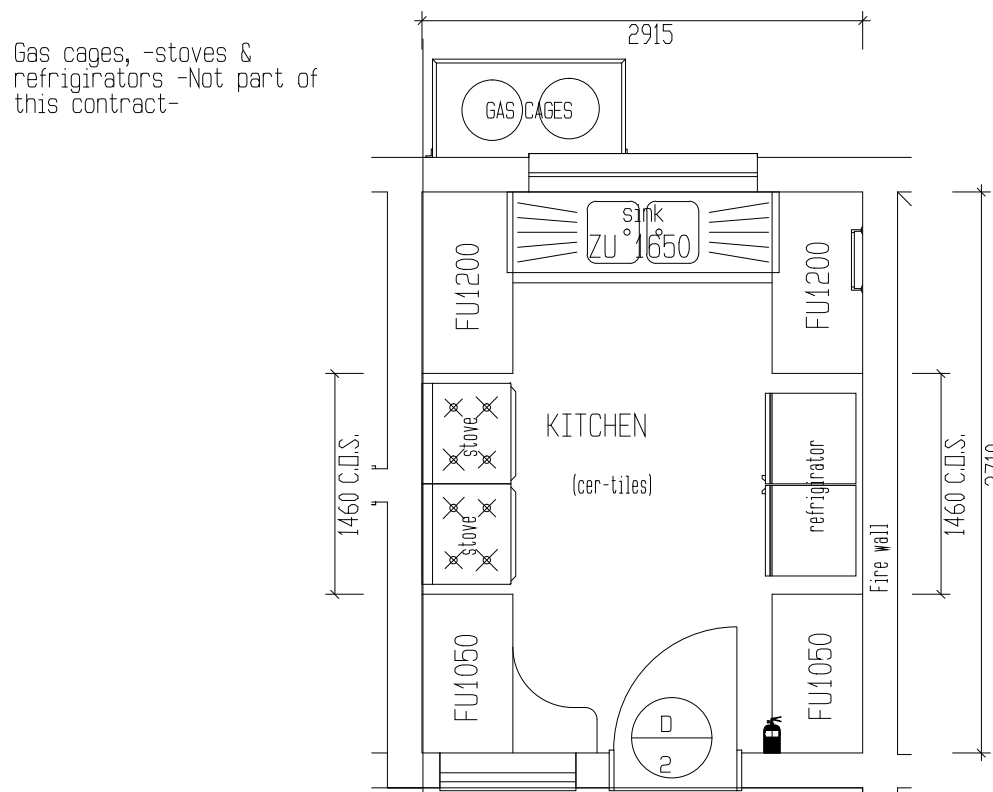


KITCHEN LAY OUT 1:50


DETAIL NO:	SCALE:	DETAIL DESCRIPTION:
	1/50	KITCHEN LAY OUT

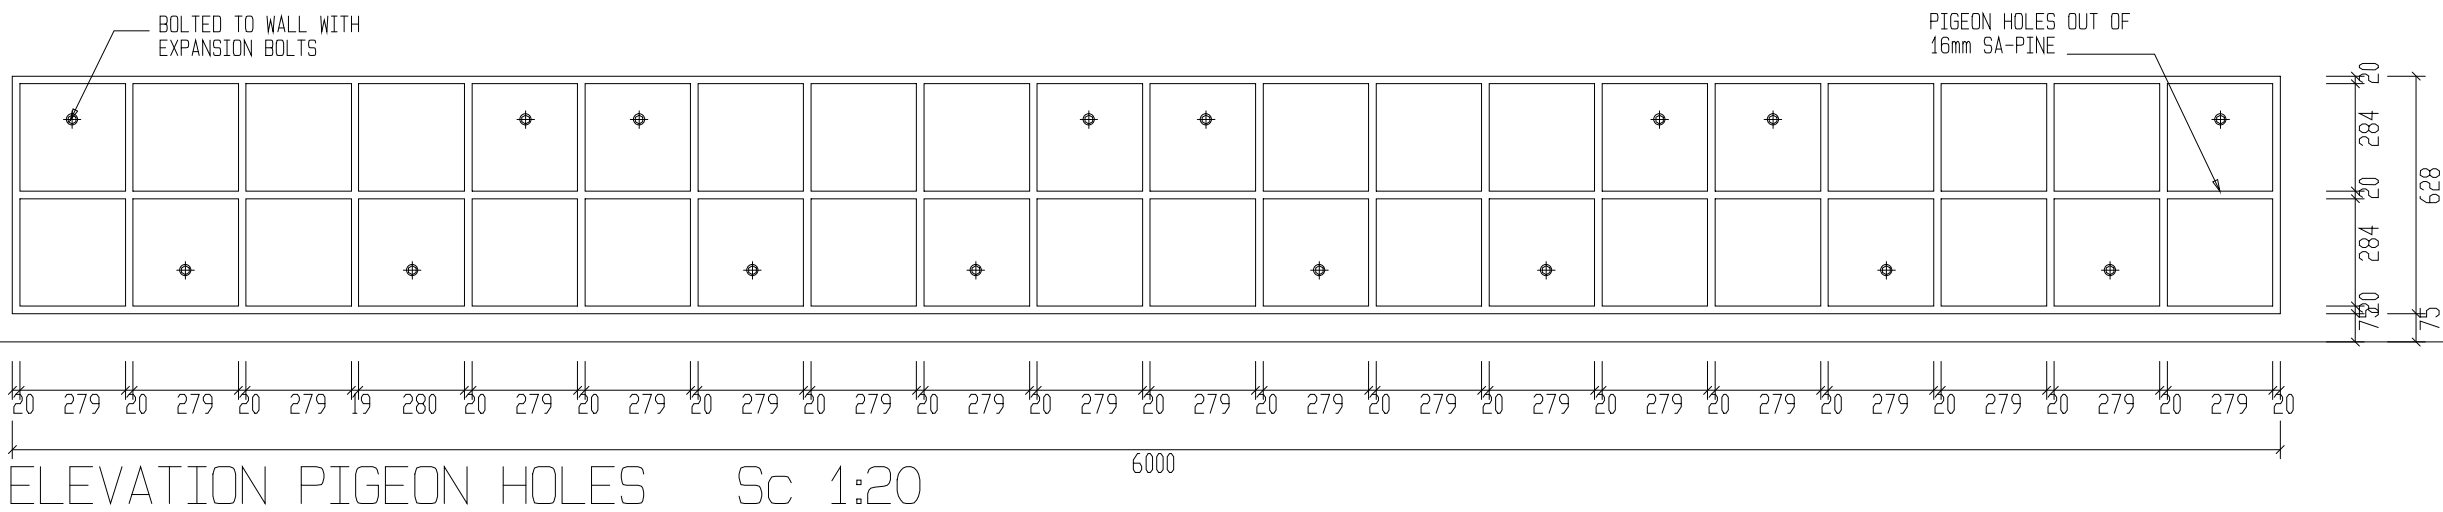


ELEVATION PIGEON HOLES Sc 1:20

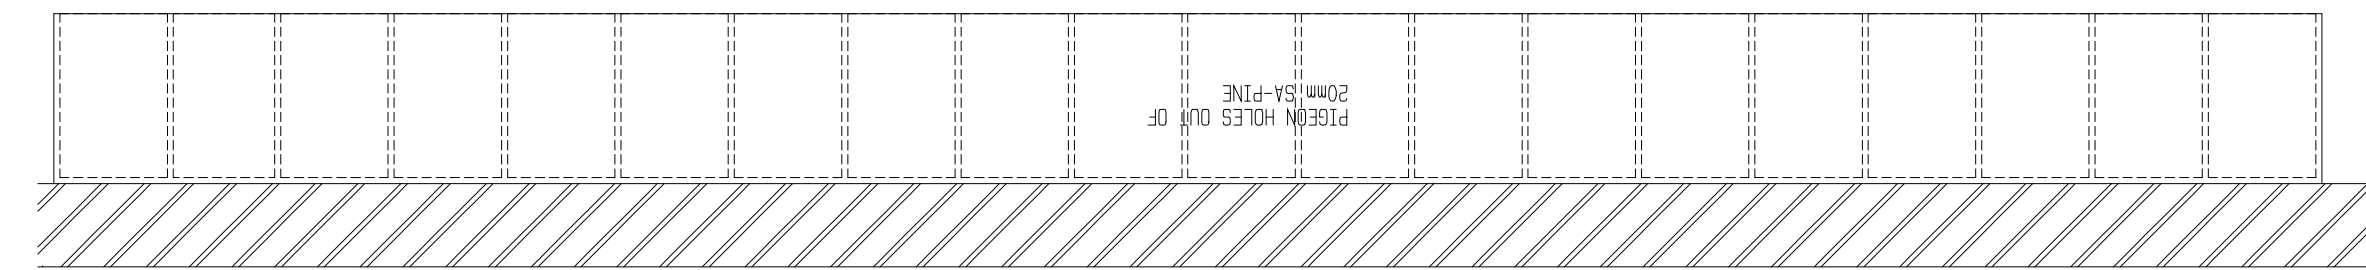


PLAN: PIGEON HOLES Sc 1:20

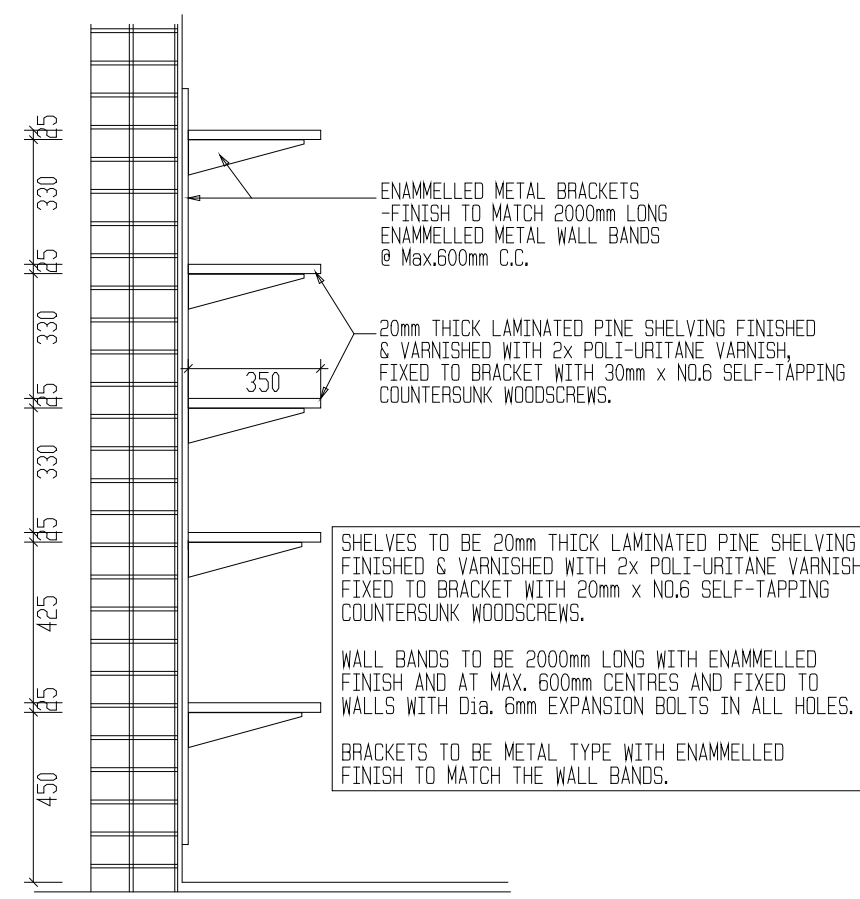

SHELF SH1

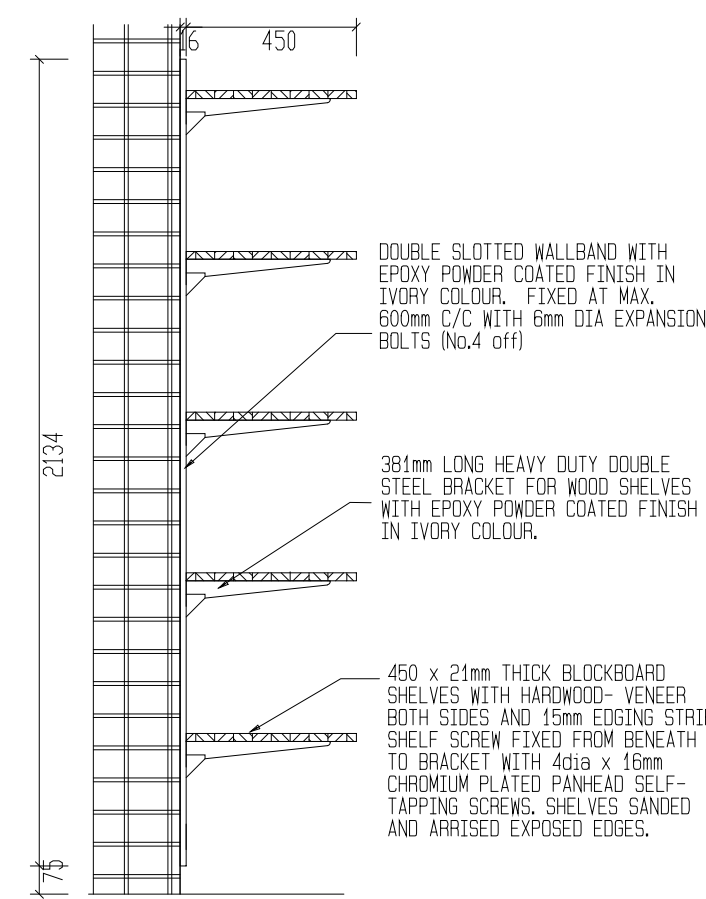

SHELF SH2

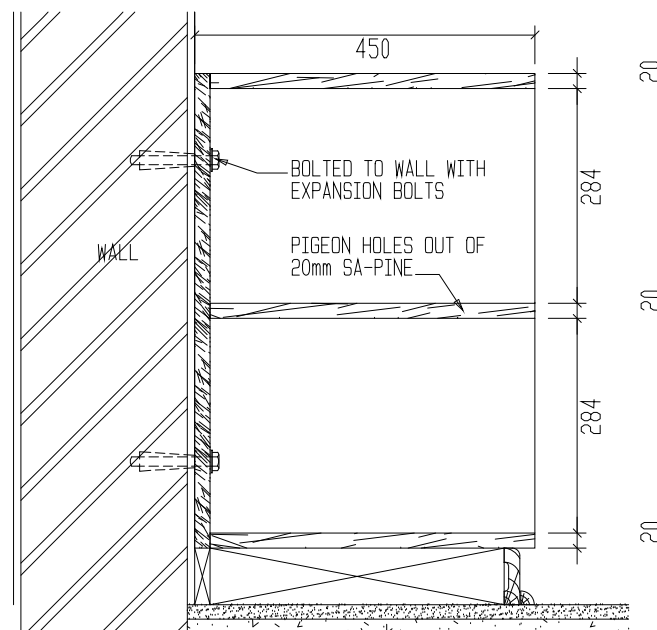

SECTION: PIGEON HOLES 1:10

MATERIAL SPECIFICATIONS

ITEM	DESCRIPTION
WORKTOPS	- 600 x 32mm "Formica Lifeseal Worktop" modern square profile with tight radius with edging strips included on sides Colour: WHITE MYRIAD TEXTURED Finish: Standard
EXPOSED SHELVES	Type: B & C - 18mm thick medium density fibreboard, with Melamine Finish to both sides and PVC edge strips. Shelves to be fixed to steel brackets from beneath with 4mm diam. x 16mm chromium plated panhead selftapping screws. Colour: WHITE Type: B2 & C2 - 50 x 18mm slots. - medium density fibreboard, with Melamine Finish to both sides and PVC edge strips. Shelves to be fixed to steel brackets from beneath with 4mm diam. x 16mm chromium plated panhead selftapping screws. Colour: WHITE
B.I.C DOORS	- MELAWOOD 16mm thick medium density fibreboard, with Melamine Finish to both sides. Colour: CAMDEN Provide 16mm thick matching edging strip to all edges. - Hinges: MEPLA or GRASS ssp 180 heavy duty semi concealed hinge approved. - Handles: "SOLID" 111mm aluminium Bar Pull handles, with bolt through fixing. Product Code: AL578. Finish: Anodised Silver.
INTERNAL SHELVES (B.I.C ONLY)	- 18mm thick medium density fibreboard, with Melamine Finish to both sides and PVC edge strips. Colour: WHITE
CUPBOARD DIVISIONS	- 16mm thick medium density fibreboard, with Melamine Finish to both sides. Colour: WHITE Provide 4x 350 x24mm B1583 brass plated shelf support strip with 4x brass plated brackets.
CUPBOARD SIDES	- Provide 16mm thick matching edging strip to front edges. - 16mm thick medium density fibreboard, with Melamine Finish to both sides. Colour: Red Alder 693.
BACKING BOARD	- 3mm thick medium density fibreboard, with Melamine Finish to facing sides. Colour: WHITE
INTERNAL BEARERS	- 45 x 22mm Supawood bearers fixed underneath worktop and against wall.
FLOOR BEARERS	- 76 x 19mm thick Supawood with Melamine Finish to exposed sides and PVC edge strips. Colour: WHITE
QUADRANT	- 19mm diameter Meranti quadrant fixed to floor bearers ABOVE floor finish. Sand down and finish with clear polyurethane varnish.
DRAWER	- Drawer structure: SAME AS CUPBOARD DIVISIONS - Drawer front: SAME AS CUPBOARD DOORS - Runner: "Decor City Hardware: DS-7 Telescopic Slide"self closing drawer slide or similar approved. - Handles: SAME AS CUPBOARD DOORS.
PINNING BOARDS	- FLORTIME PREMIER pinning board glued on 12mm Chipboard backing with approved contact adhesive. Provide a 60 x 28mm Meranti frame with rebate for backing and pinning board on all 4 edges. Frame finish: Sand down and finish with clear polyurethane varnish. Pinning surface Colour: Misty Grey

- ALL DIMENSIONS TO BE CHECKED ON SITE BEFORE ANY WORK IS PUT IN HAND.
- ALL MATES MOST OF TERREIN NAGEGAAN WORD ALVORENS WERK EN AANVANG NIEK.
- COPYRIGHT RESERVED / KOPIEREG VOORBEHOU
- ALL WORK TO COMPLY TO LOCAL MUNICIPAL BY-LAWS.
- ALLE WERK MOET VOLDOEN AAN PLAASLIKE STAUSRAADS-REGULASIES.

Number	REVISION
Drawn by	
Date	XXXXXXXX
NO	
Maltrato	
XXXX04	

NOTES:


CONCRETE MIXTURE 5:4:1
SCREED MIXTURE 5:1
FLOOR COVERINGS TO OWNER'S CHOICE.
TRUSSES 740 C/C, FIXED TO WALLS WITH 2mmx4mm o WIRE BUILT INTO WALLS.
THE BEAMS 152mmx38mm. RAFTERS 114mmx38mm.
76mmx38mm. WALL PLATES.
6mm GYPSUM BOARD CEILING.
100mm GUTTER 76mm o DOWNPIPES.
READ DIMENSIONS IN PREFERENCE TO SCALING

ALL GRADE 6 TIMBER TO COMPLY WITH S.A.B.S. STANDARDS
DRAINAGE NOTES:
SOL DRAIN 100 o P.V.C.
WASTEPIPES 38 & 52mm o P.V.C.
VENTPIPES 100mm o P.V.C.
IE's AT EVERY BENT AND CHANGE OF DIRECTION
SEWER PIPE UNDER BUILDING TO BE ENCASED WITH 100mm THICK CONCRETE

GLASS IN WINDOWS:
0-0,75 m 3mm
0,75 m -1,5 m 4mm
1,50 m -2,0 m 6mm
SLIDING DOORS 6,5mm SAFETY GLASS & MARKER
SKUIFDEURE 6,5mm VEILIGHEIDS GLAS EN MERKERS

IMPLEMENTING CLIENT:

**NORTHERN CAPE PROVINCE
DEPARTMENT OF
ROADS AND PUBLIC WORKS**
**PROVINSIE VAN NOORD-KAAP
DEPARTEMENT VAN PAAIE
EN OPENBARE WERKE**

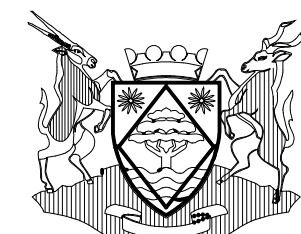

**PHONDO LOMNTLA KAPA
ISEBE IEZO THUTHO INDELELA
NE LEZEMISEBENZI**

**PROFENSI YA KAPA BOKONE
LEFAPHALA
DITSELA LE DITIRO**

CLIENT:

DEPARTMENT OF EDUCATION

PROJECT:

**PROPOSED NEW CILLIE PRIMARY SCHOOL
FOR THE DEPARTMENT OF EDUCATION**

CILLIE

NORTHERN CAPE

Consultant









KIMBERLEY
42 PETRUS STREET
HILLCREST / 8301
Tel: 082 414 6824
Fax: 086 6847 441
kaho@mweb.co.za

DRAWING TITLE:

**BLOCK E
EARLY CHILD DEVELOPMENT
CENTRE CLASSROOM
JOINERY SCHEDULE
SCALE 1 :100**

Client signature		architect signature
DRAWN BY:	DATE:	CHECKED:
M. Modise	NOVEMBER 2018	
FILE NUMBER:		SCALE:
2018-CILLIE		1:100
DRAWING NUMBER:		REVISION:
DOUBLE ECD-205		RO
DRAWING STATUS:		
Info only	Tender	For constr.

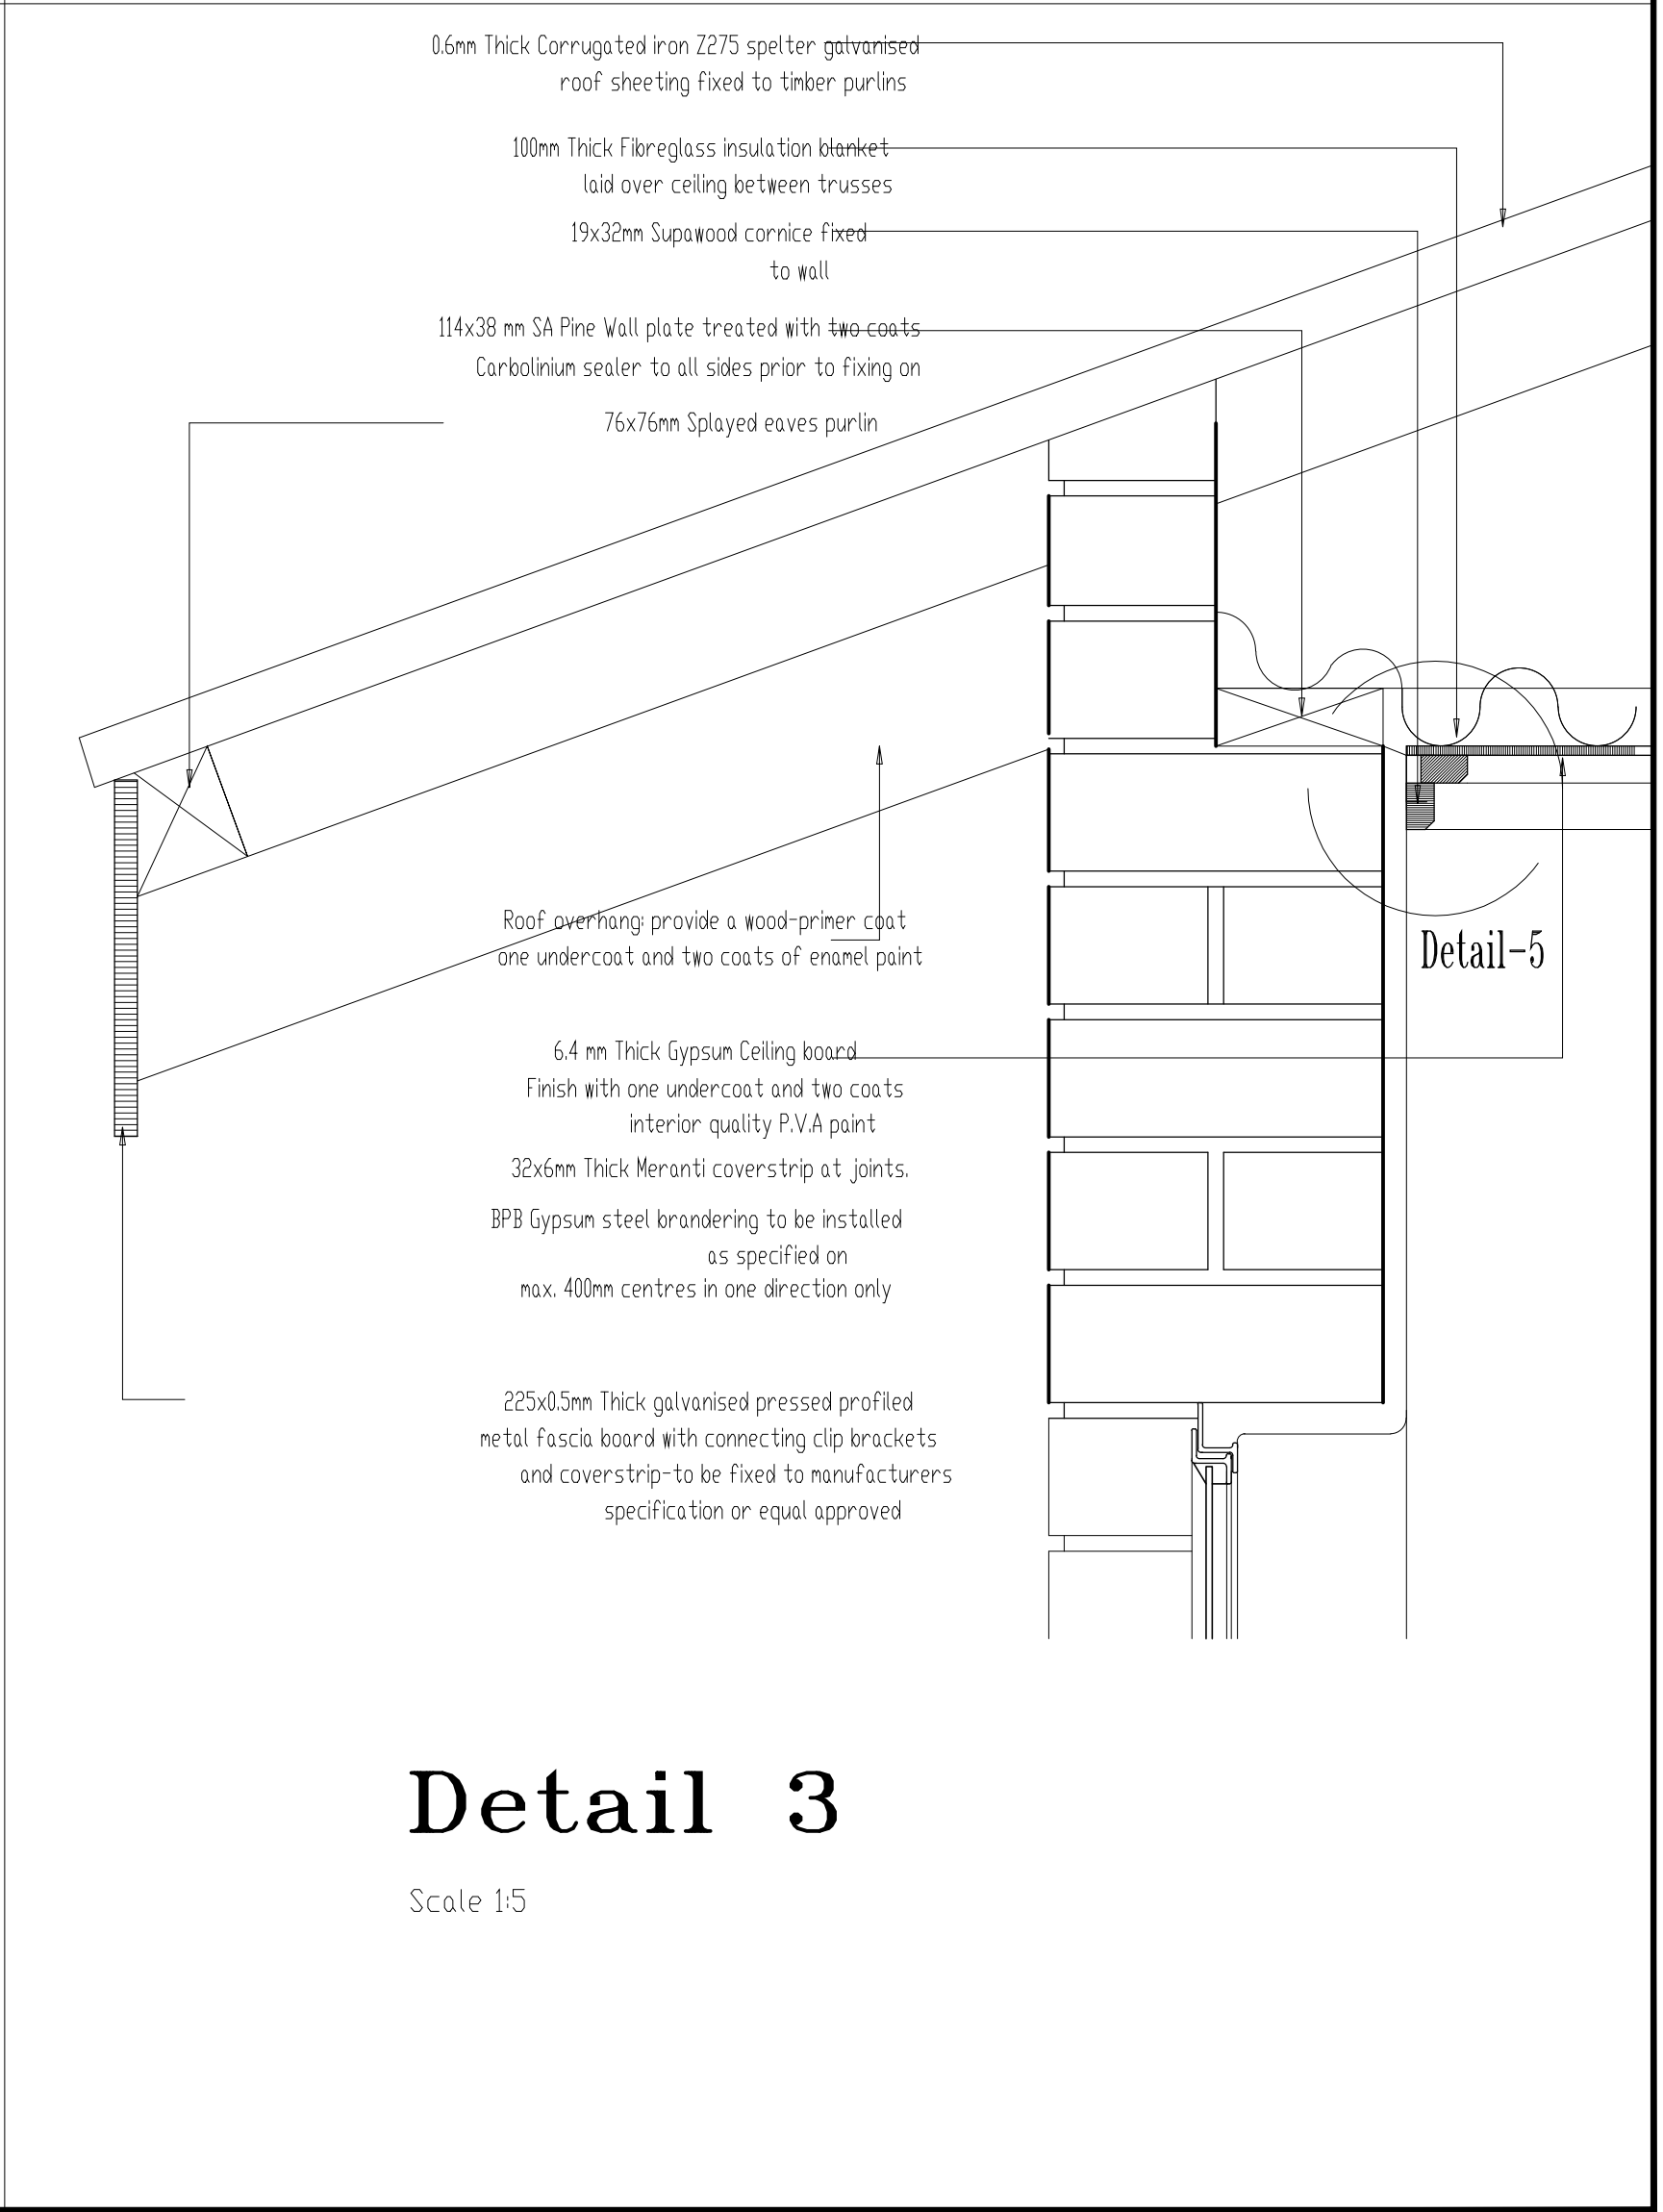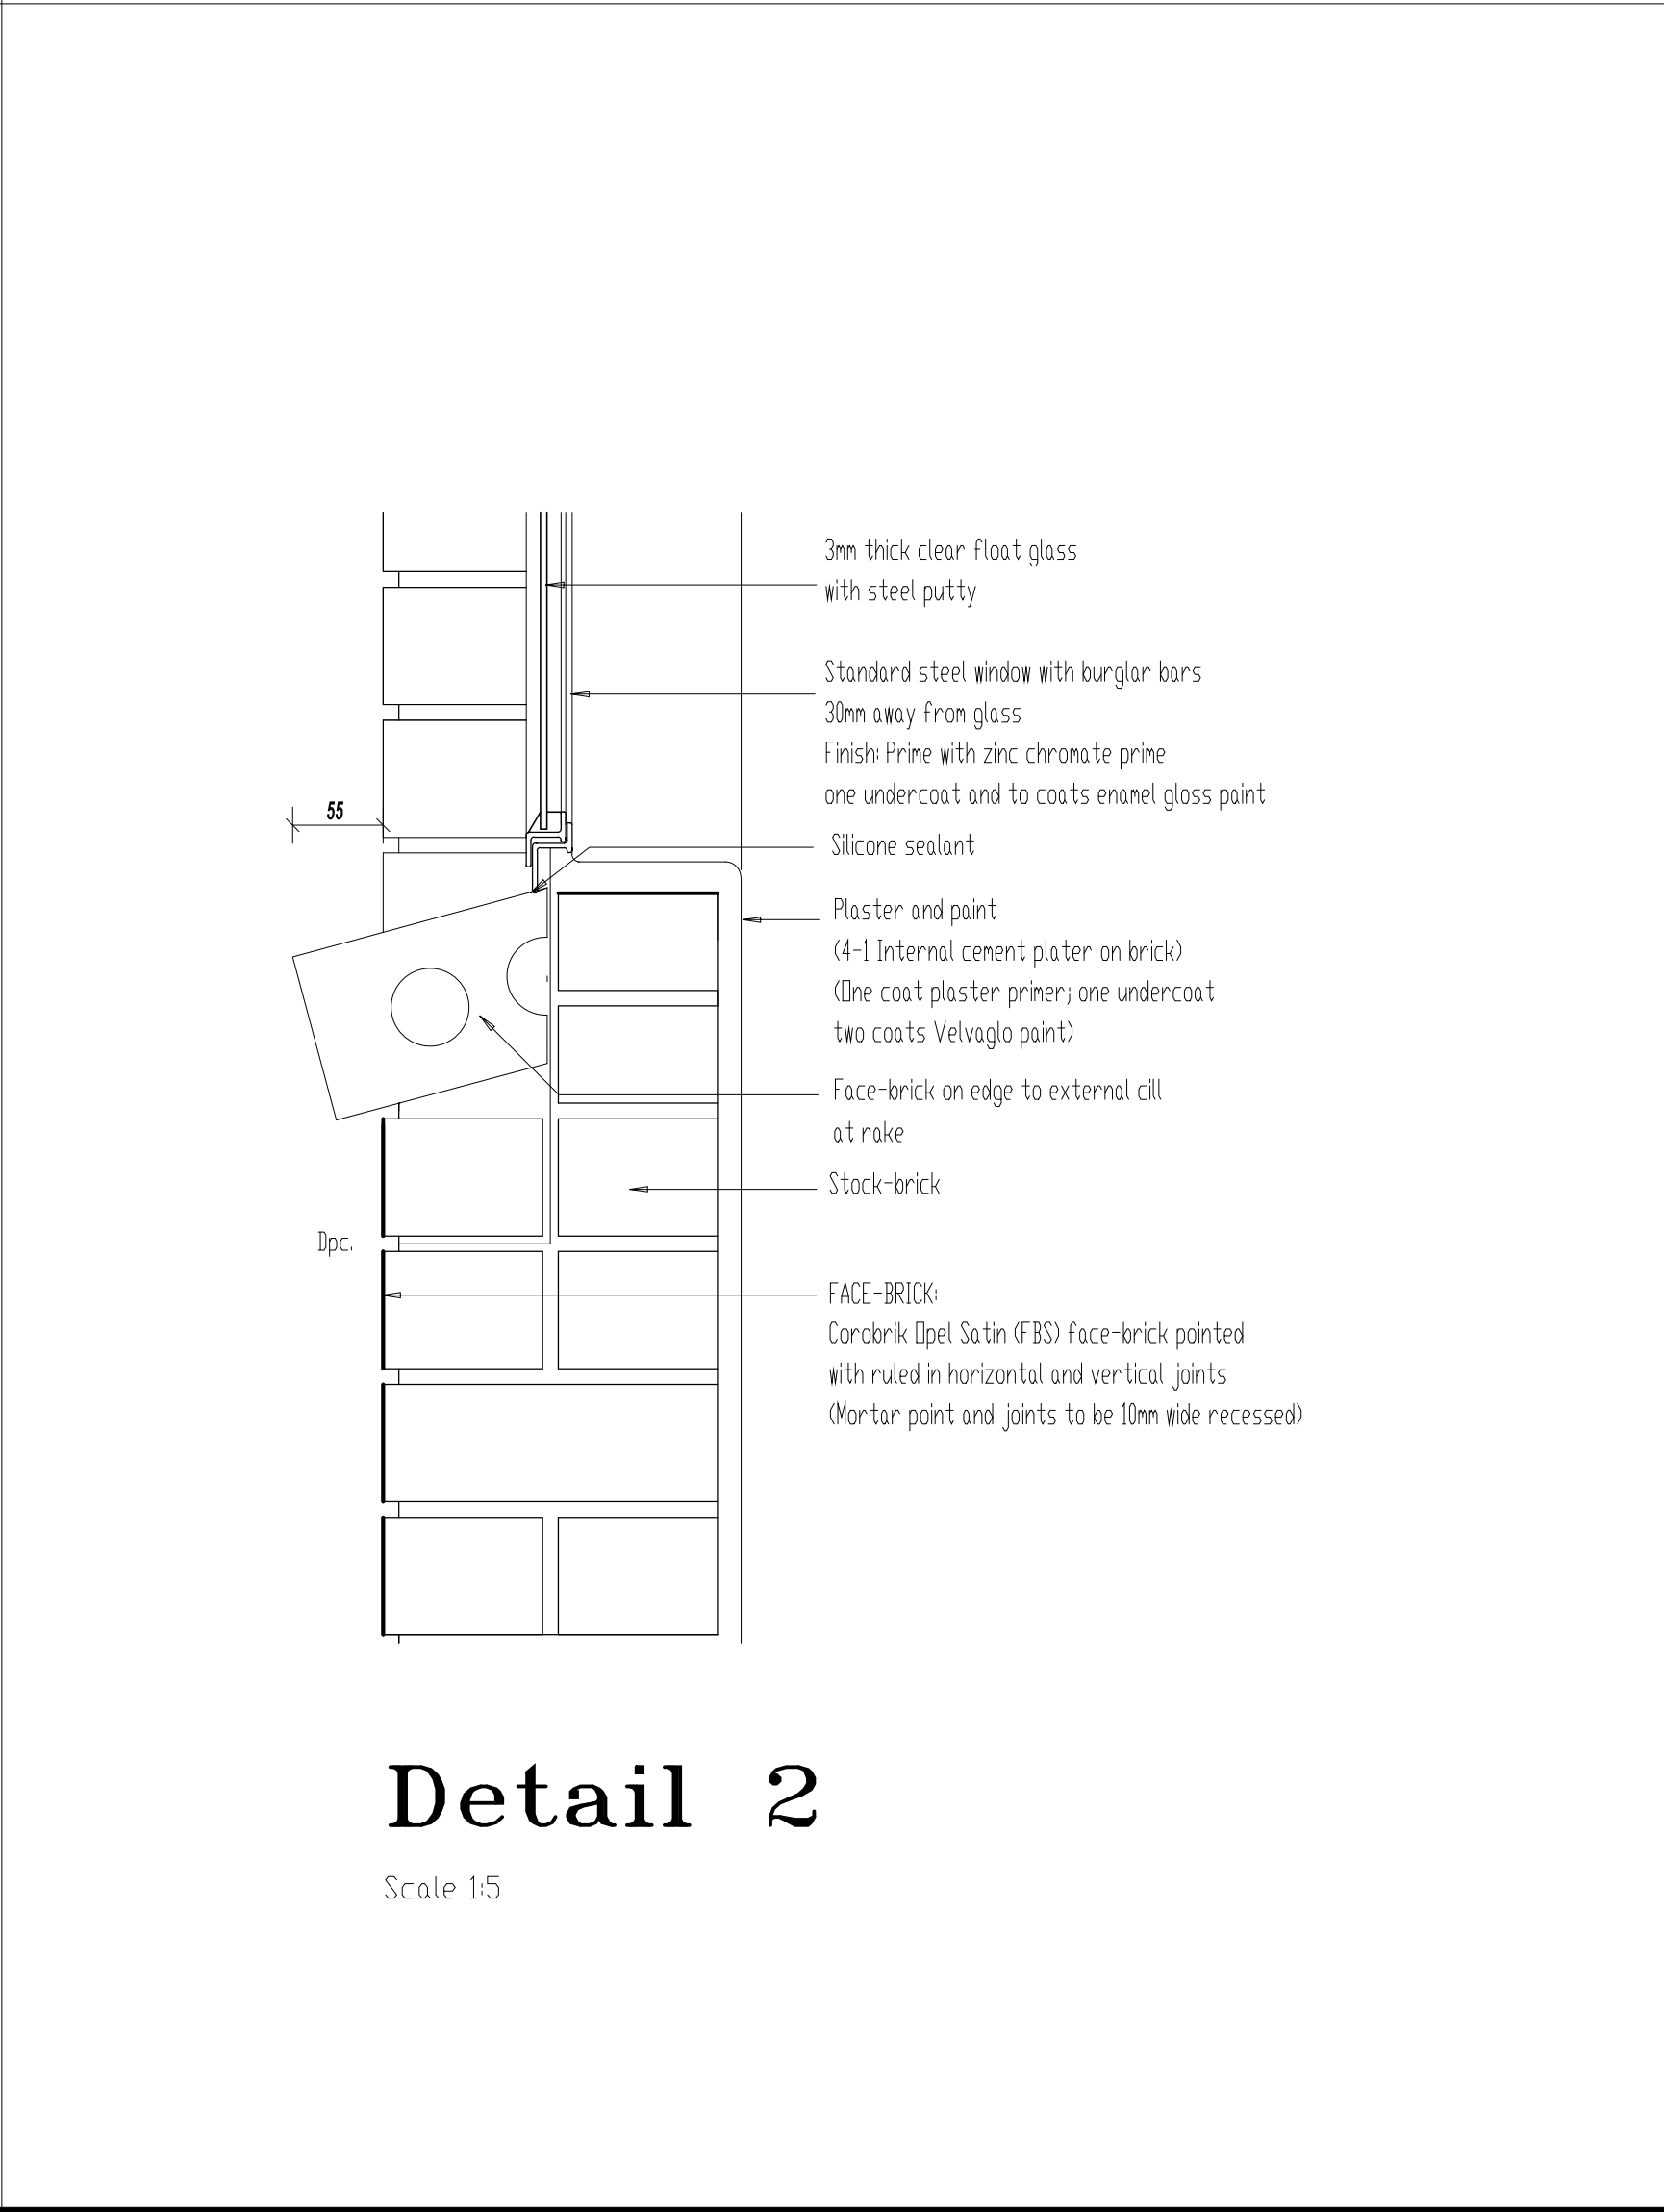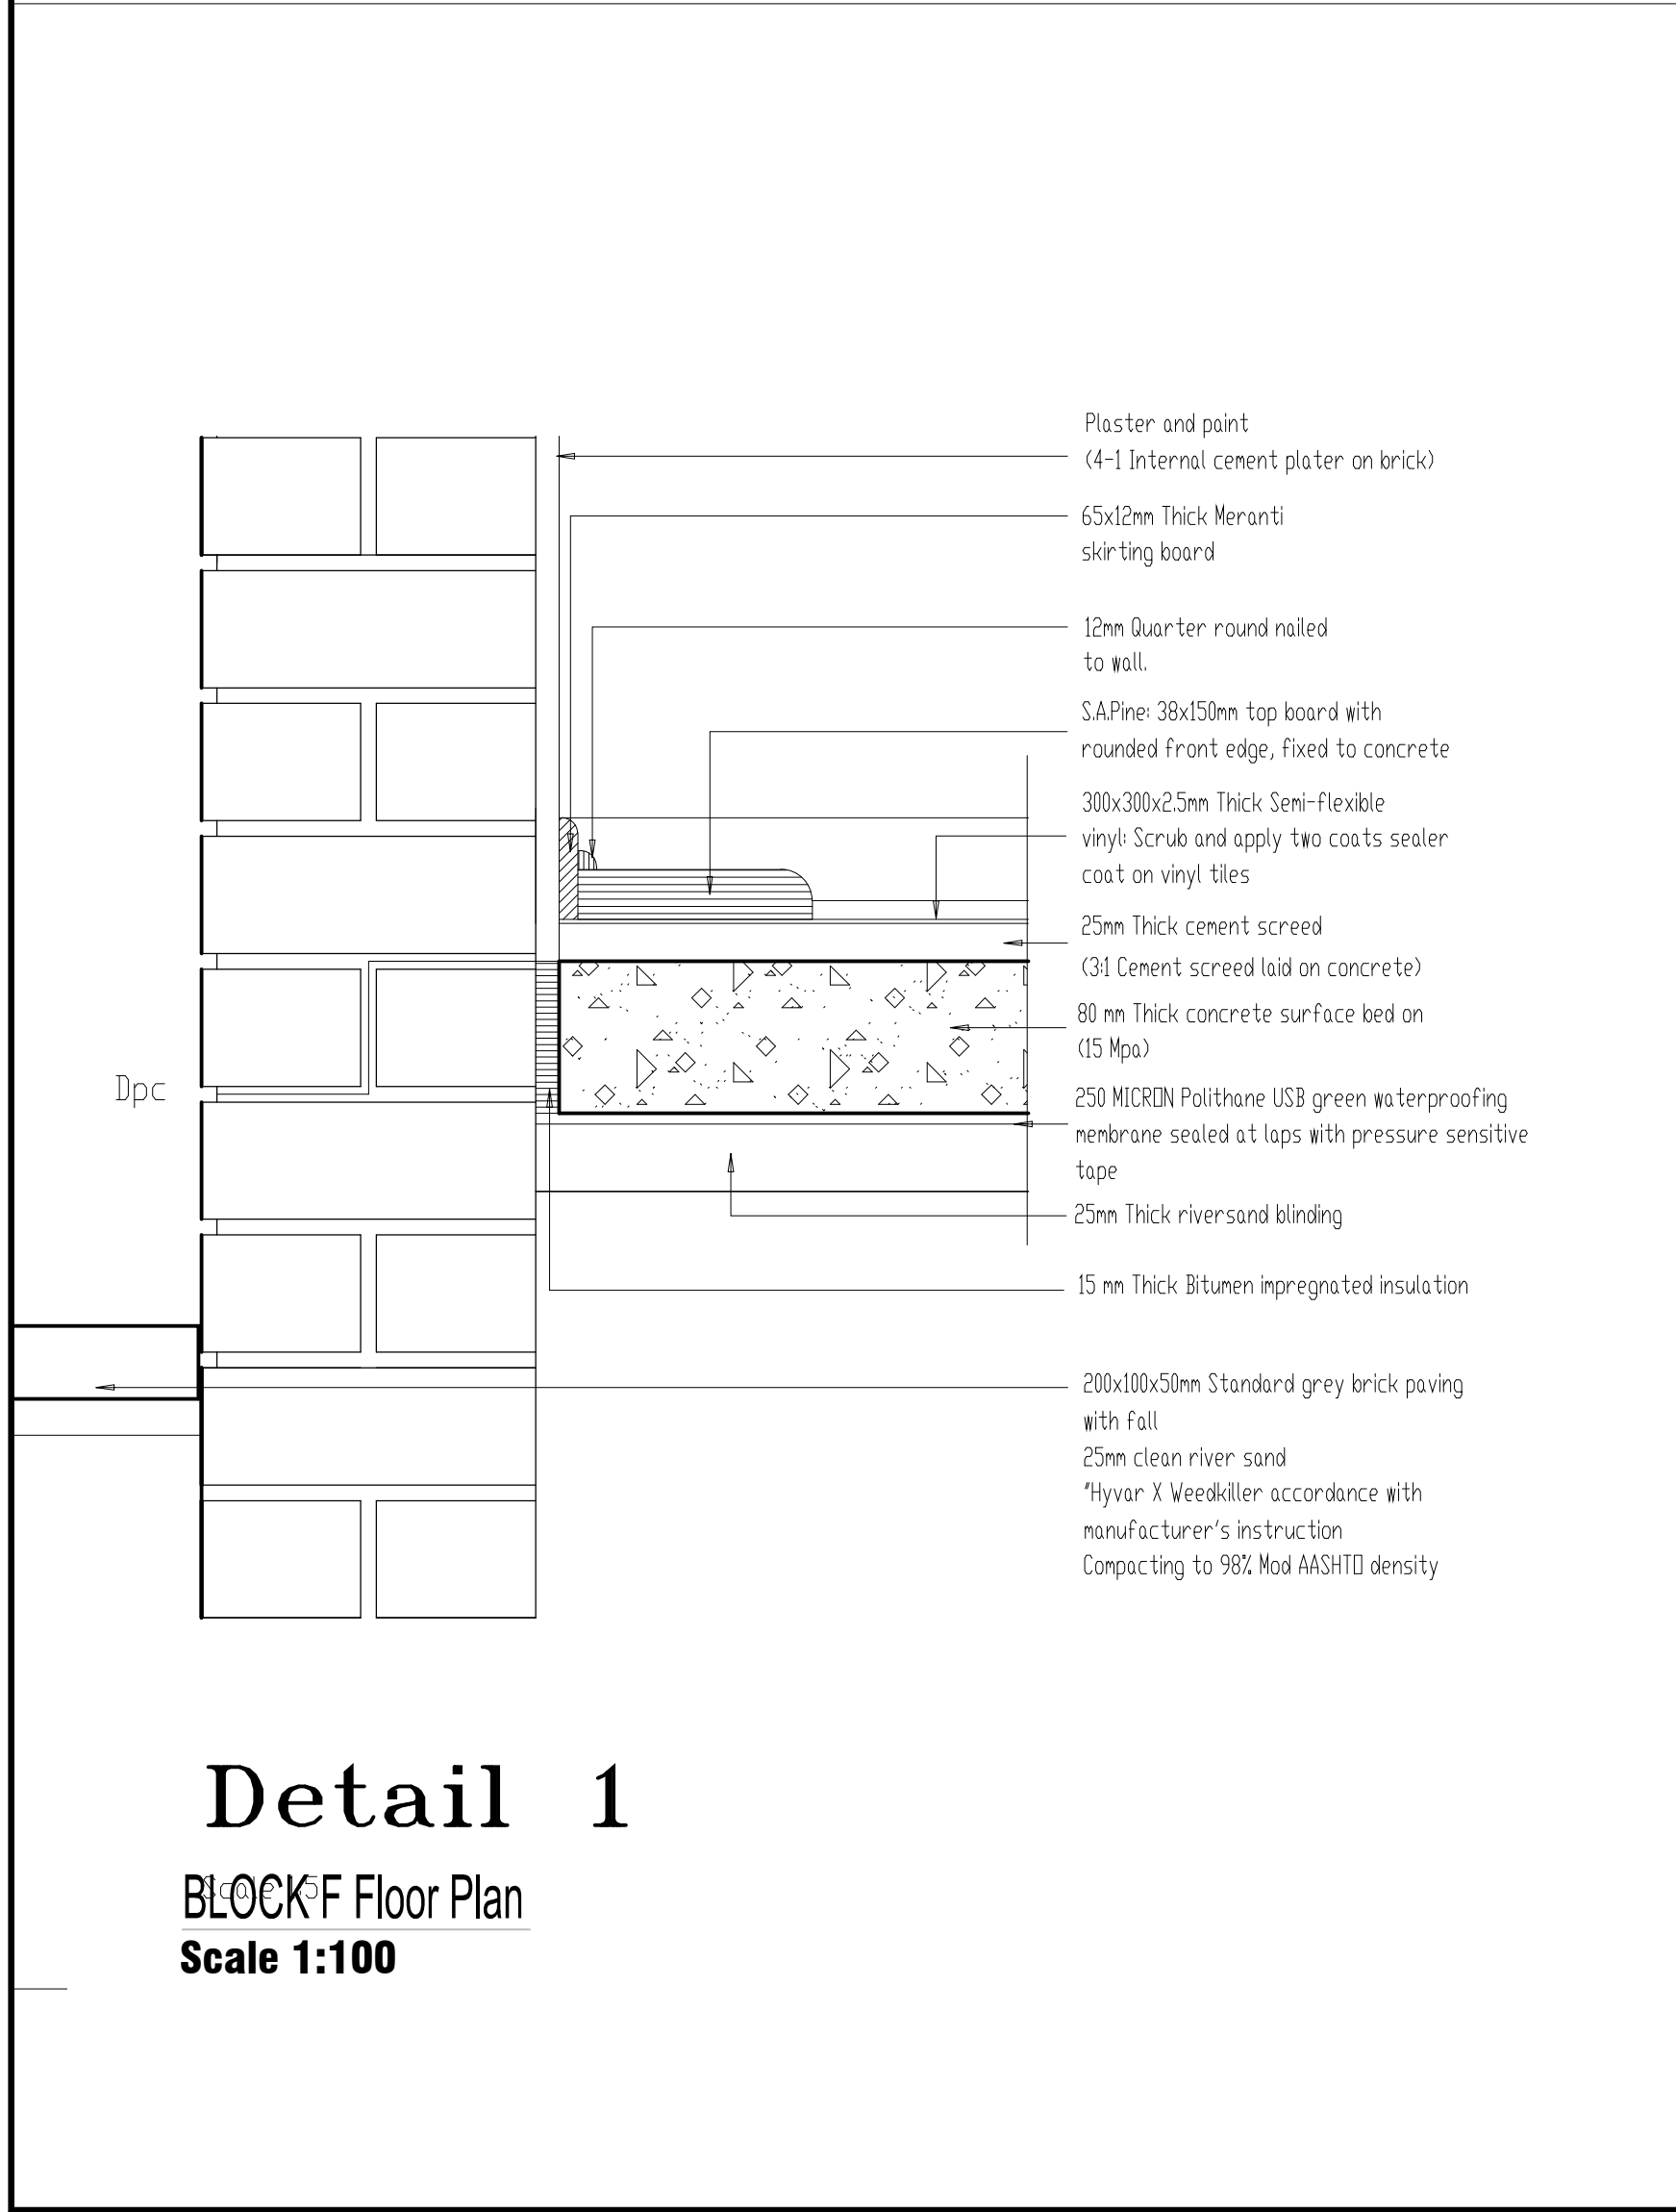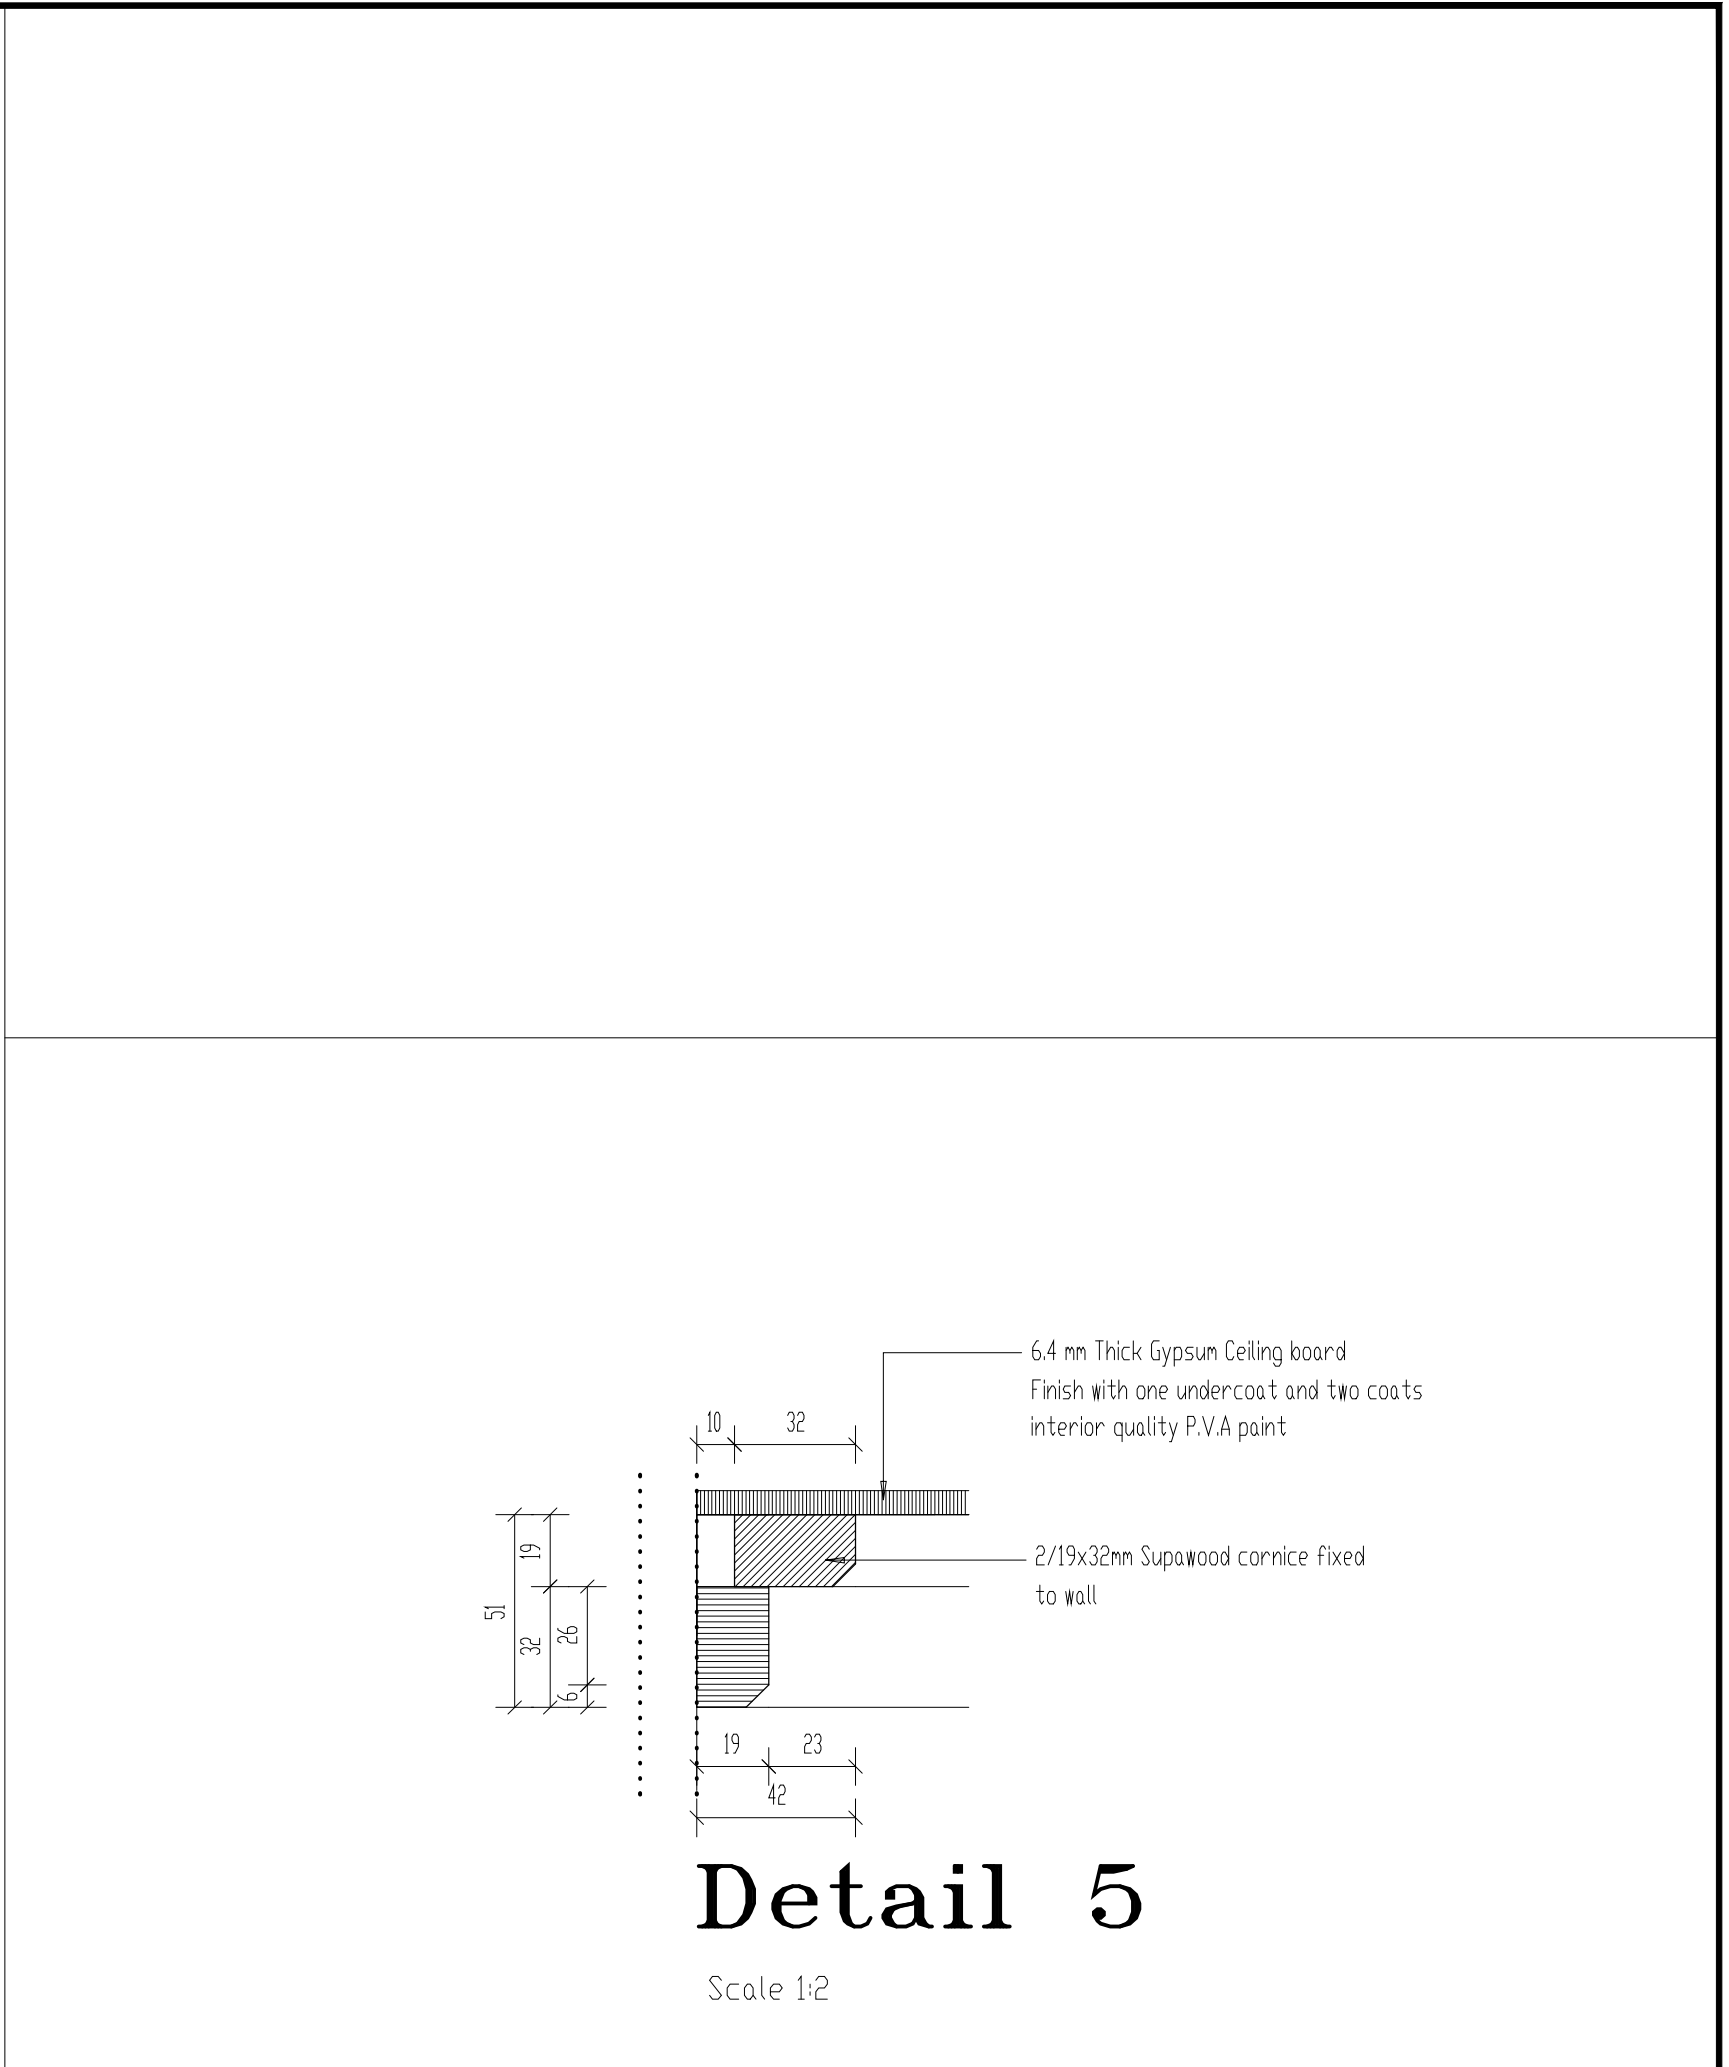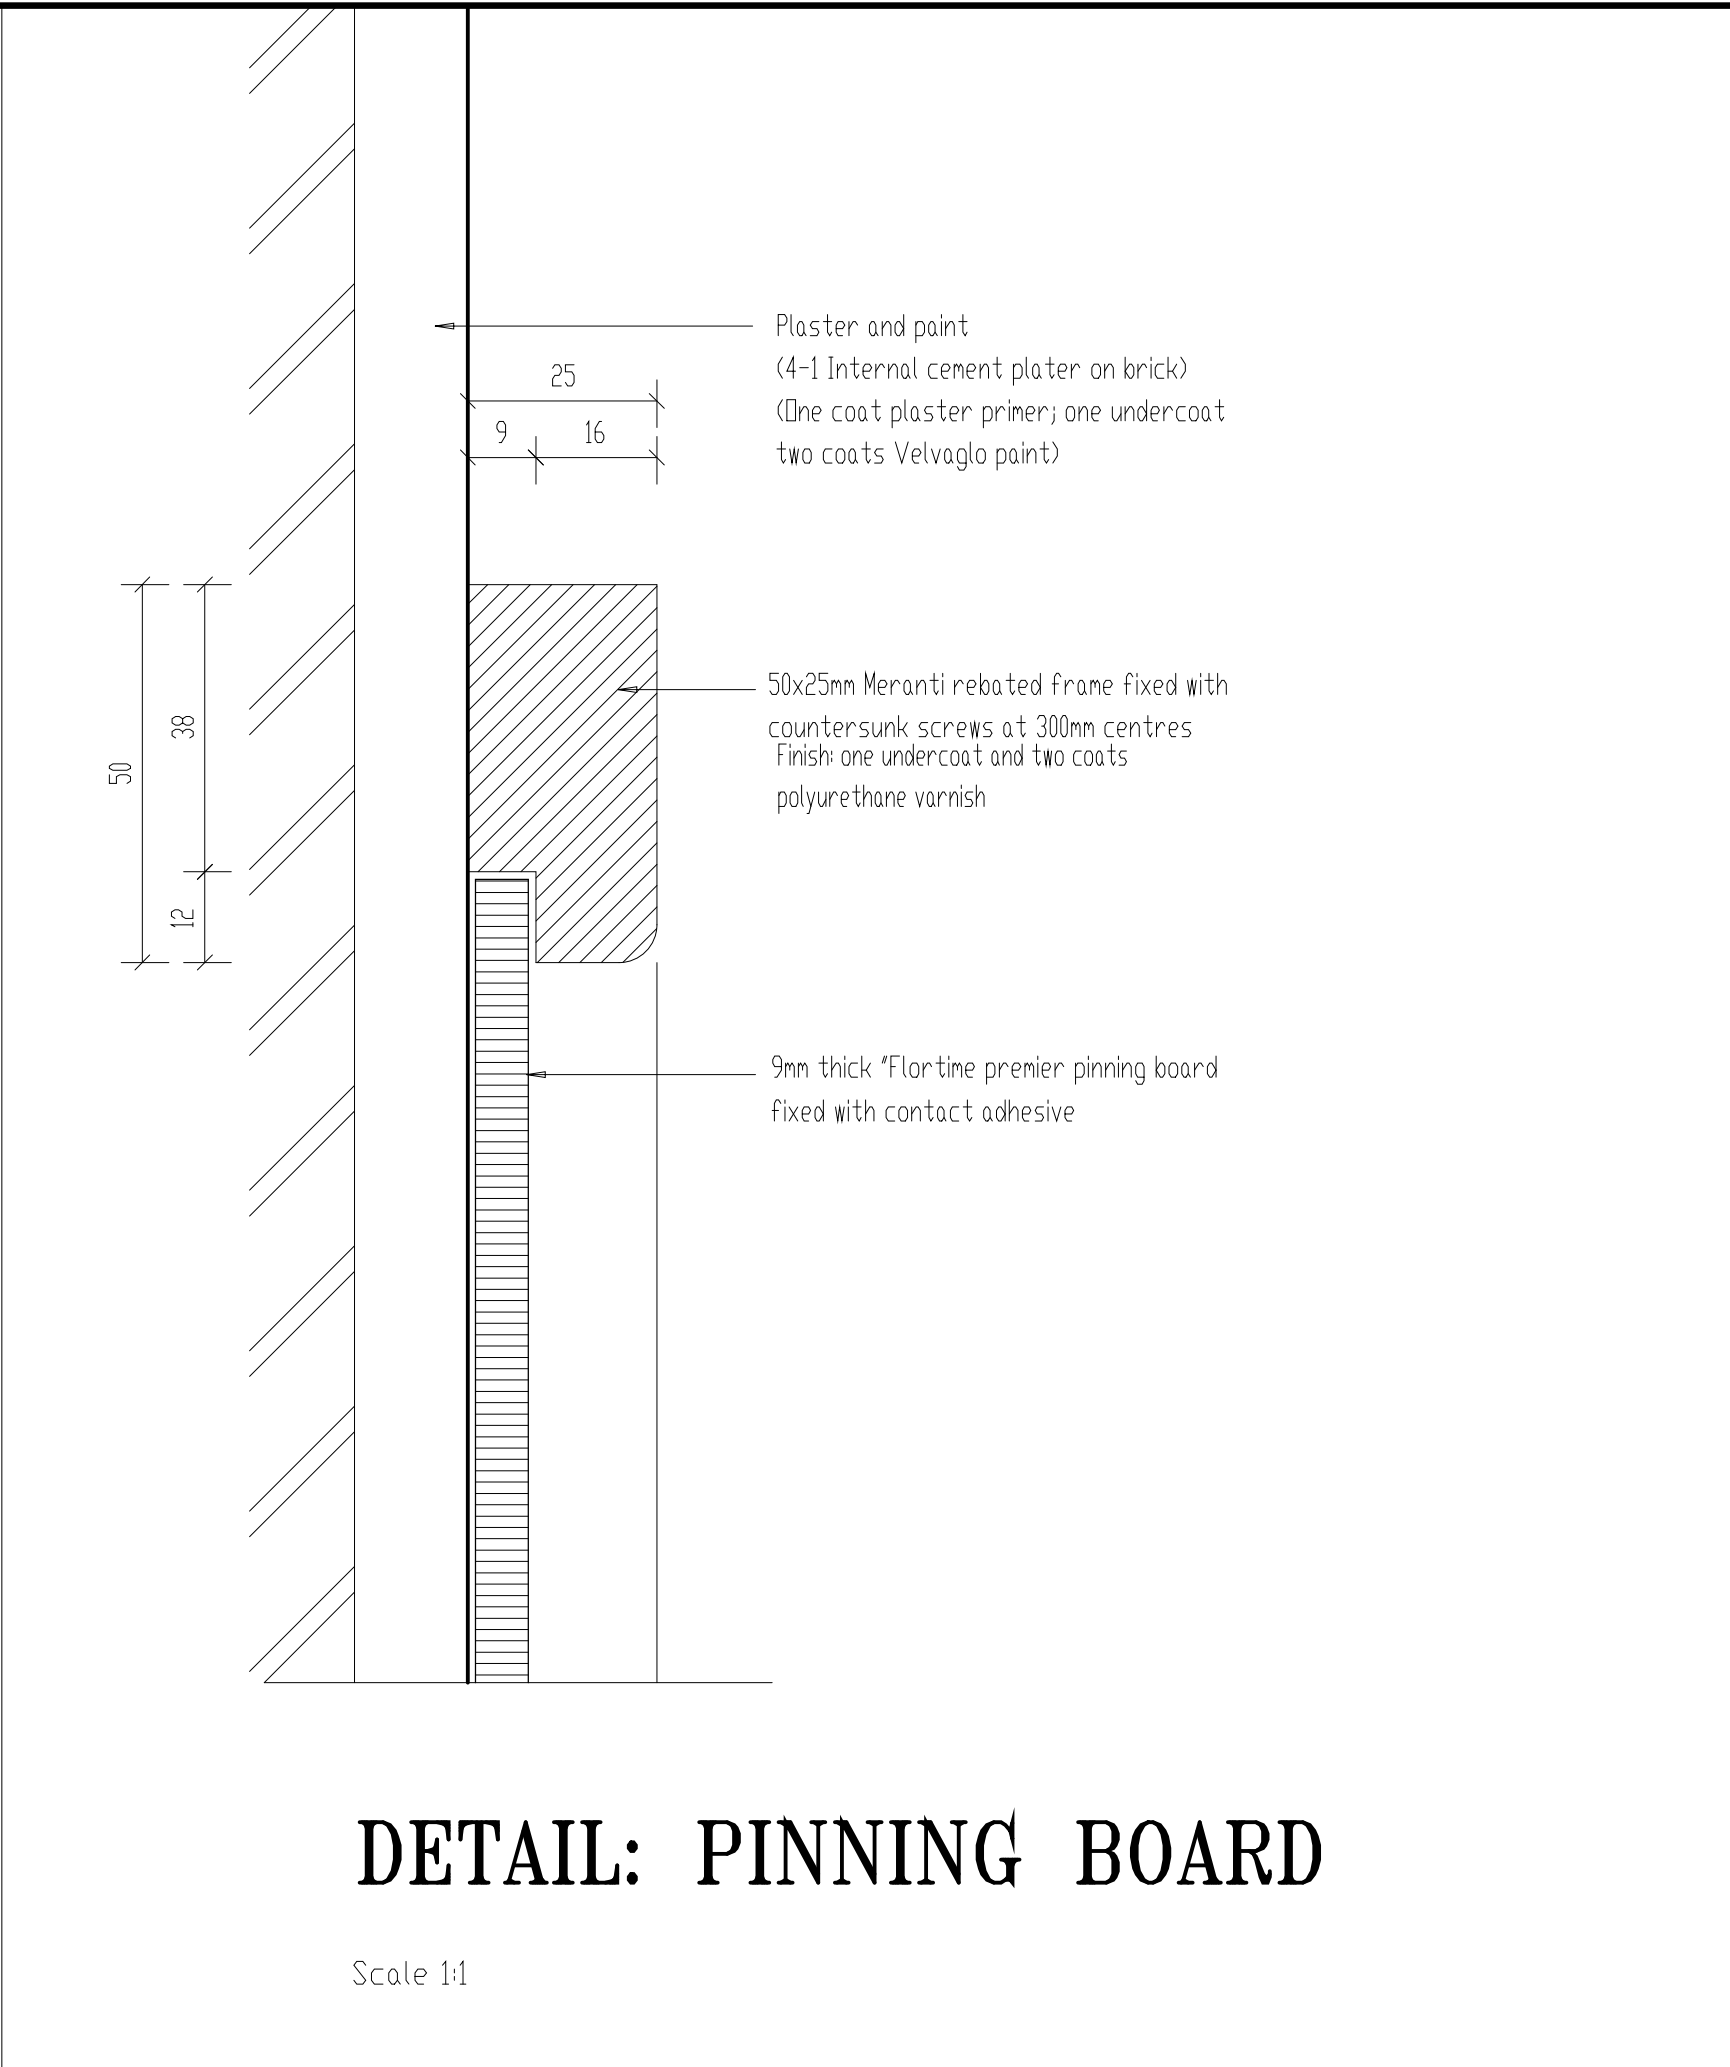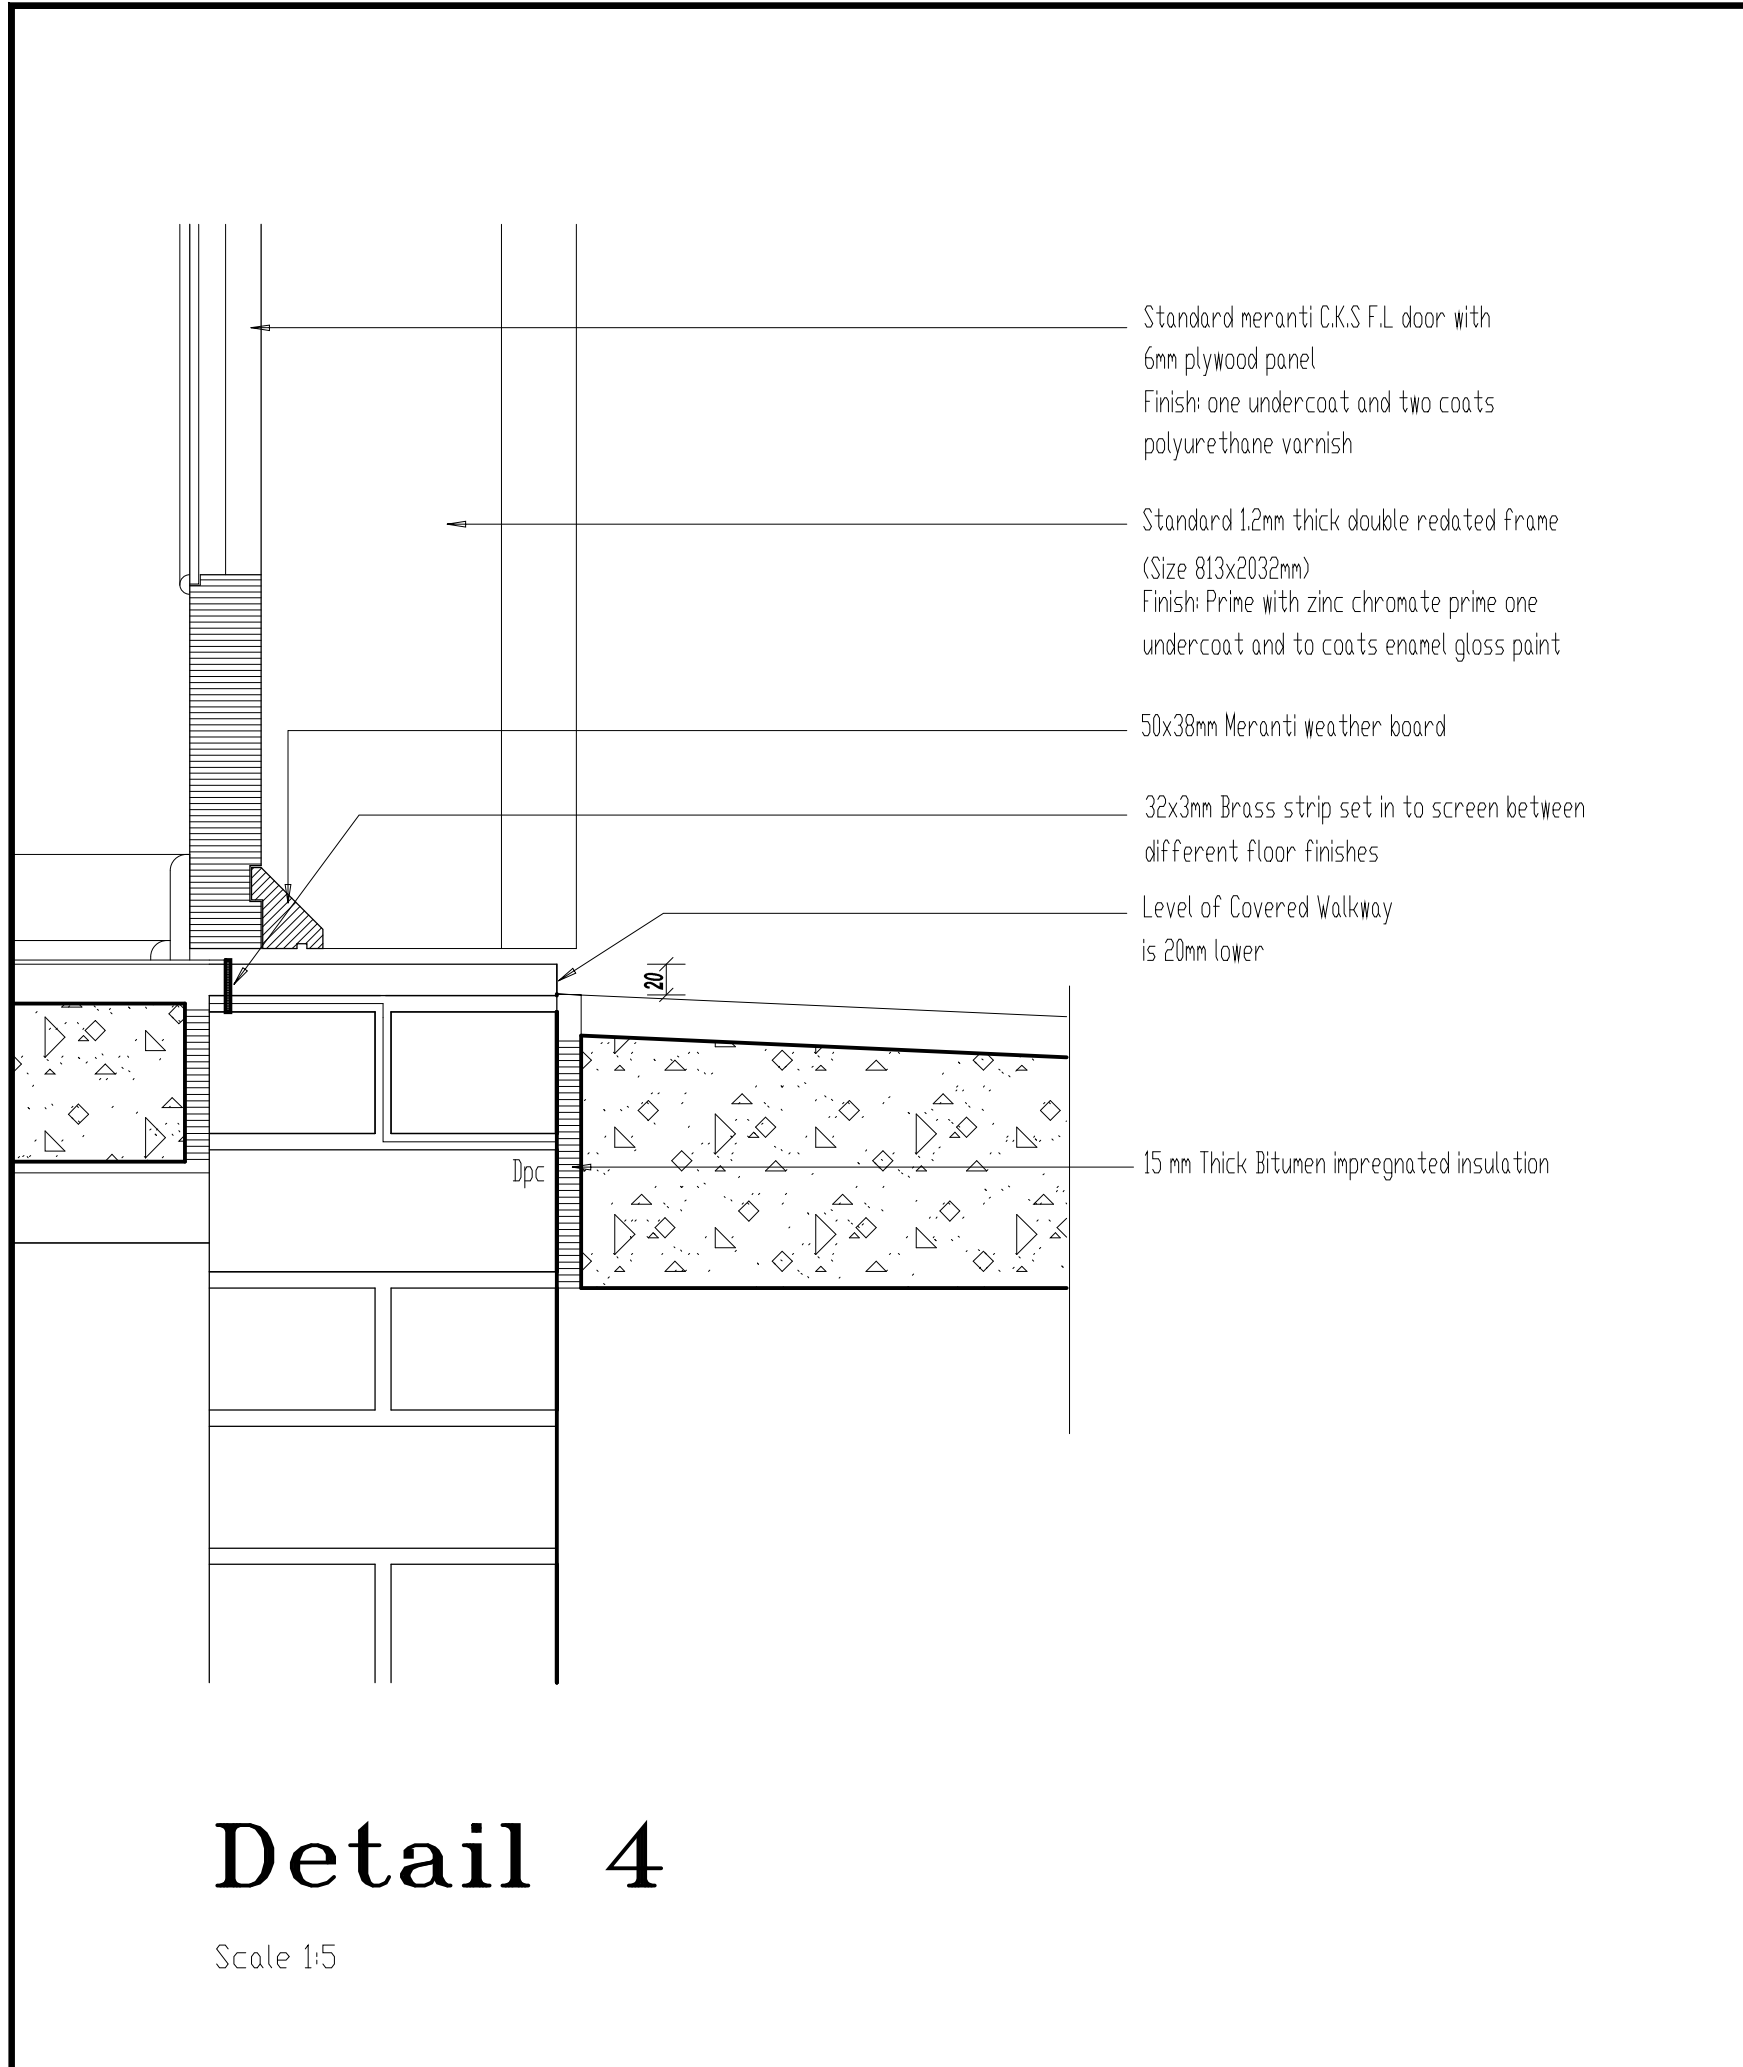

ALL DIMENSIONS TO BE CHECKED ON SITE BEFORE ANY WORK IS PUT IN HAND.
ALLE MATES MOET OP TERREIN NAGEGAAN WORD ALVORENS WERK IN AANVANG NIEEM.
COPYRIGHT RESERVED / KOPIEREG VOORBEHOU
ALL WORK TO COMPLY TO LOCAL MUNICIPAL BY LAWS.
ALLE WERK MOET VOLDOEN AAN PLAASLIKE STAATSRAADS-REGULASIES.

Number	REVISION
Drawn by	
Date	
NO	XXXXXXXXXX
Material	XXXXXXXXXX

NOTES:
CONCRETE MIXTURE 5:4:1
SCREED MIXTURE 5:1
FLOOR COVERINGS TO OWNER'S CHOICE.
TRUSSES 740 C/G, FIXED TO WALLS WITH 2mmx4mm o WIRE BUILT INTO WALLS.
TIE BEAMS 152mmx38mm. RAFTERS 114mmx38mm.
76mmx38mm WALL PLATES.
6mm GYPSUM BOARD CEILINGS
100mm GUTTER 76mm o DOWNPIPES.
READ DIMENSIONS IN PREFERENCE TO SCALING
ALL GRADE 6 TIMBER TO COMPLY WITH S.A.B.S. STANDARDS
DRAINAGE NOTES:
SOL DRAIN 100 o P.V.C.
WASTEPIPES 38 & 52mm o P.V.C.
VENTPIPES 100mm o P.V.C.
IE'S AT EVERY BENT AND CHANGE OF DIRECTION
SEWER PIPE UNDER BUILDING TO BE ENCASED WITH 100mm THICK CONCRETE
GLASS IN WINDOWS:
0-0.75 m 3mm
0.75 m -1.5 m 4mm
1.50 m -2.0 m 6mm
SLIDING DOORS 6.5mm SAFETY GLASS & MARKER
SKUIFDEURE 6,5mm VEILIGHEIDS GLAS EN MERKERS

IMPLEMENTING CLIENT:

**NORTHERN CAPE PROVINCE
DEPARTMENT OF
ROADS AND PUBLIC WORKS**

**PROVINSIE VAN NOORD-KAAP
DEPARTEMENT VAN PAAIE
EN OPENBARE WERKE**

**PHONDO LOMNTLA KAPA
ISEBE IEZO THUTHO INDELELA
NE LEZEMISEBENZI**

**PROFENSI YA KAPA BOKONE
LEFAPHALA
DITSELA LE DITIRO**

CLIENT:

DEPARTMENT OF EDUCATION

PROJECT:

**PROPOSED NEW CILLIE PRIMARY SCHOOL
FOR THE DEPARTMENT OF EDUCATION**

**CILLIE
NORTHERN CAPE**

Consultant

KIMBERLEY
42 PETRUS STREET
HILLCREST / 8301
Tel: 082 414 6824
Fax: 086 6847 441
kaho@mweb.co.za

DRAWING TITLE:

**BLOCK E
EARLY CHILD DEVELOPMENT
CENTRE CLASSROOM
DETAILS
SCALE 1:5**

Client signature		architect signature	
DRAWN BY:		DATE:	
M. Modise		October 2018	
FILE NUMBER:		SCALE:	
2018-CILLIE		1:100	
DRAWING NUMBER:		REVISION:	
DOUBLE ECD-305		RO	
DRAWING STATUS:			
Info only	Tender	For constr.	